

SHEET NO.1

SW 1/4 NW 1/4 SEC 16 T1S R32E WM

UMATILLA COUNTY

SCALE 1" =100'

Pilot Rock


This map was prepared for Assessment & Taxation purposes only and was NOT prepared nor is it suitable for legal, engineering or surveying purposes.

Cancelled Tax Lots

- 7601
- 7800
- 7901
- 8301
- 8400
- 9501
- 7902
- 8502
- 9201

See Map 1S 32 16BB

SHEET NO.1 1S 32 16BC

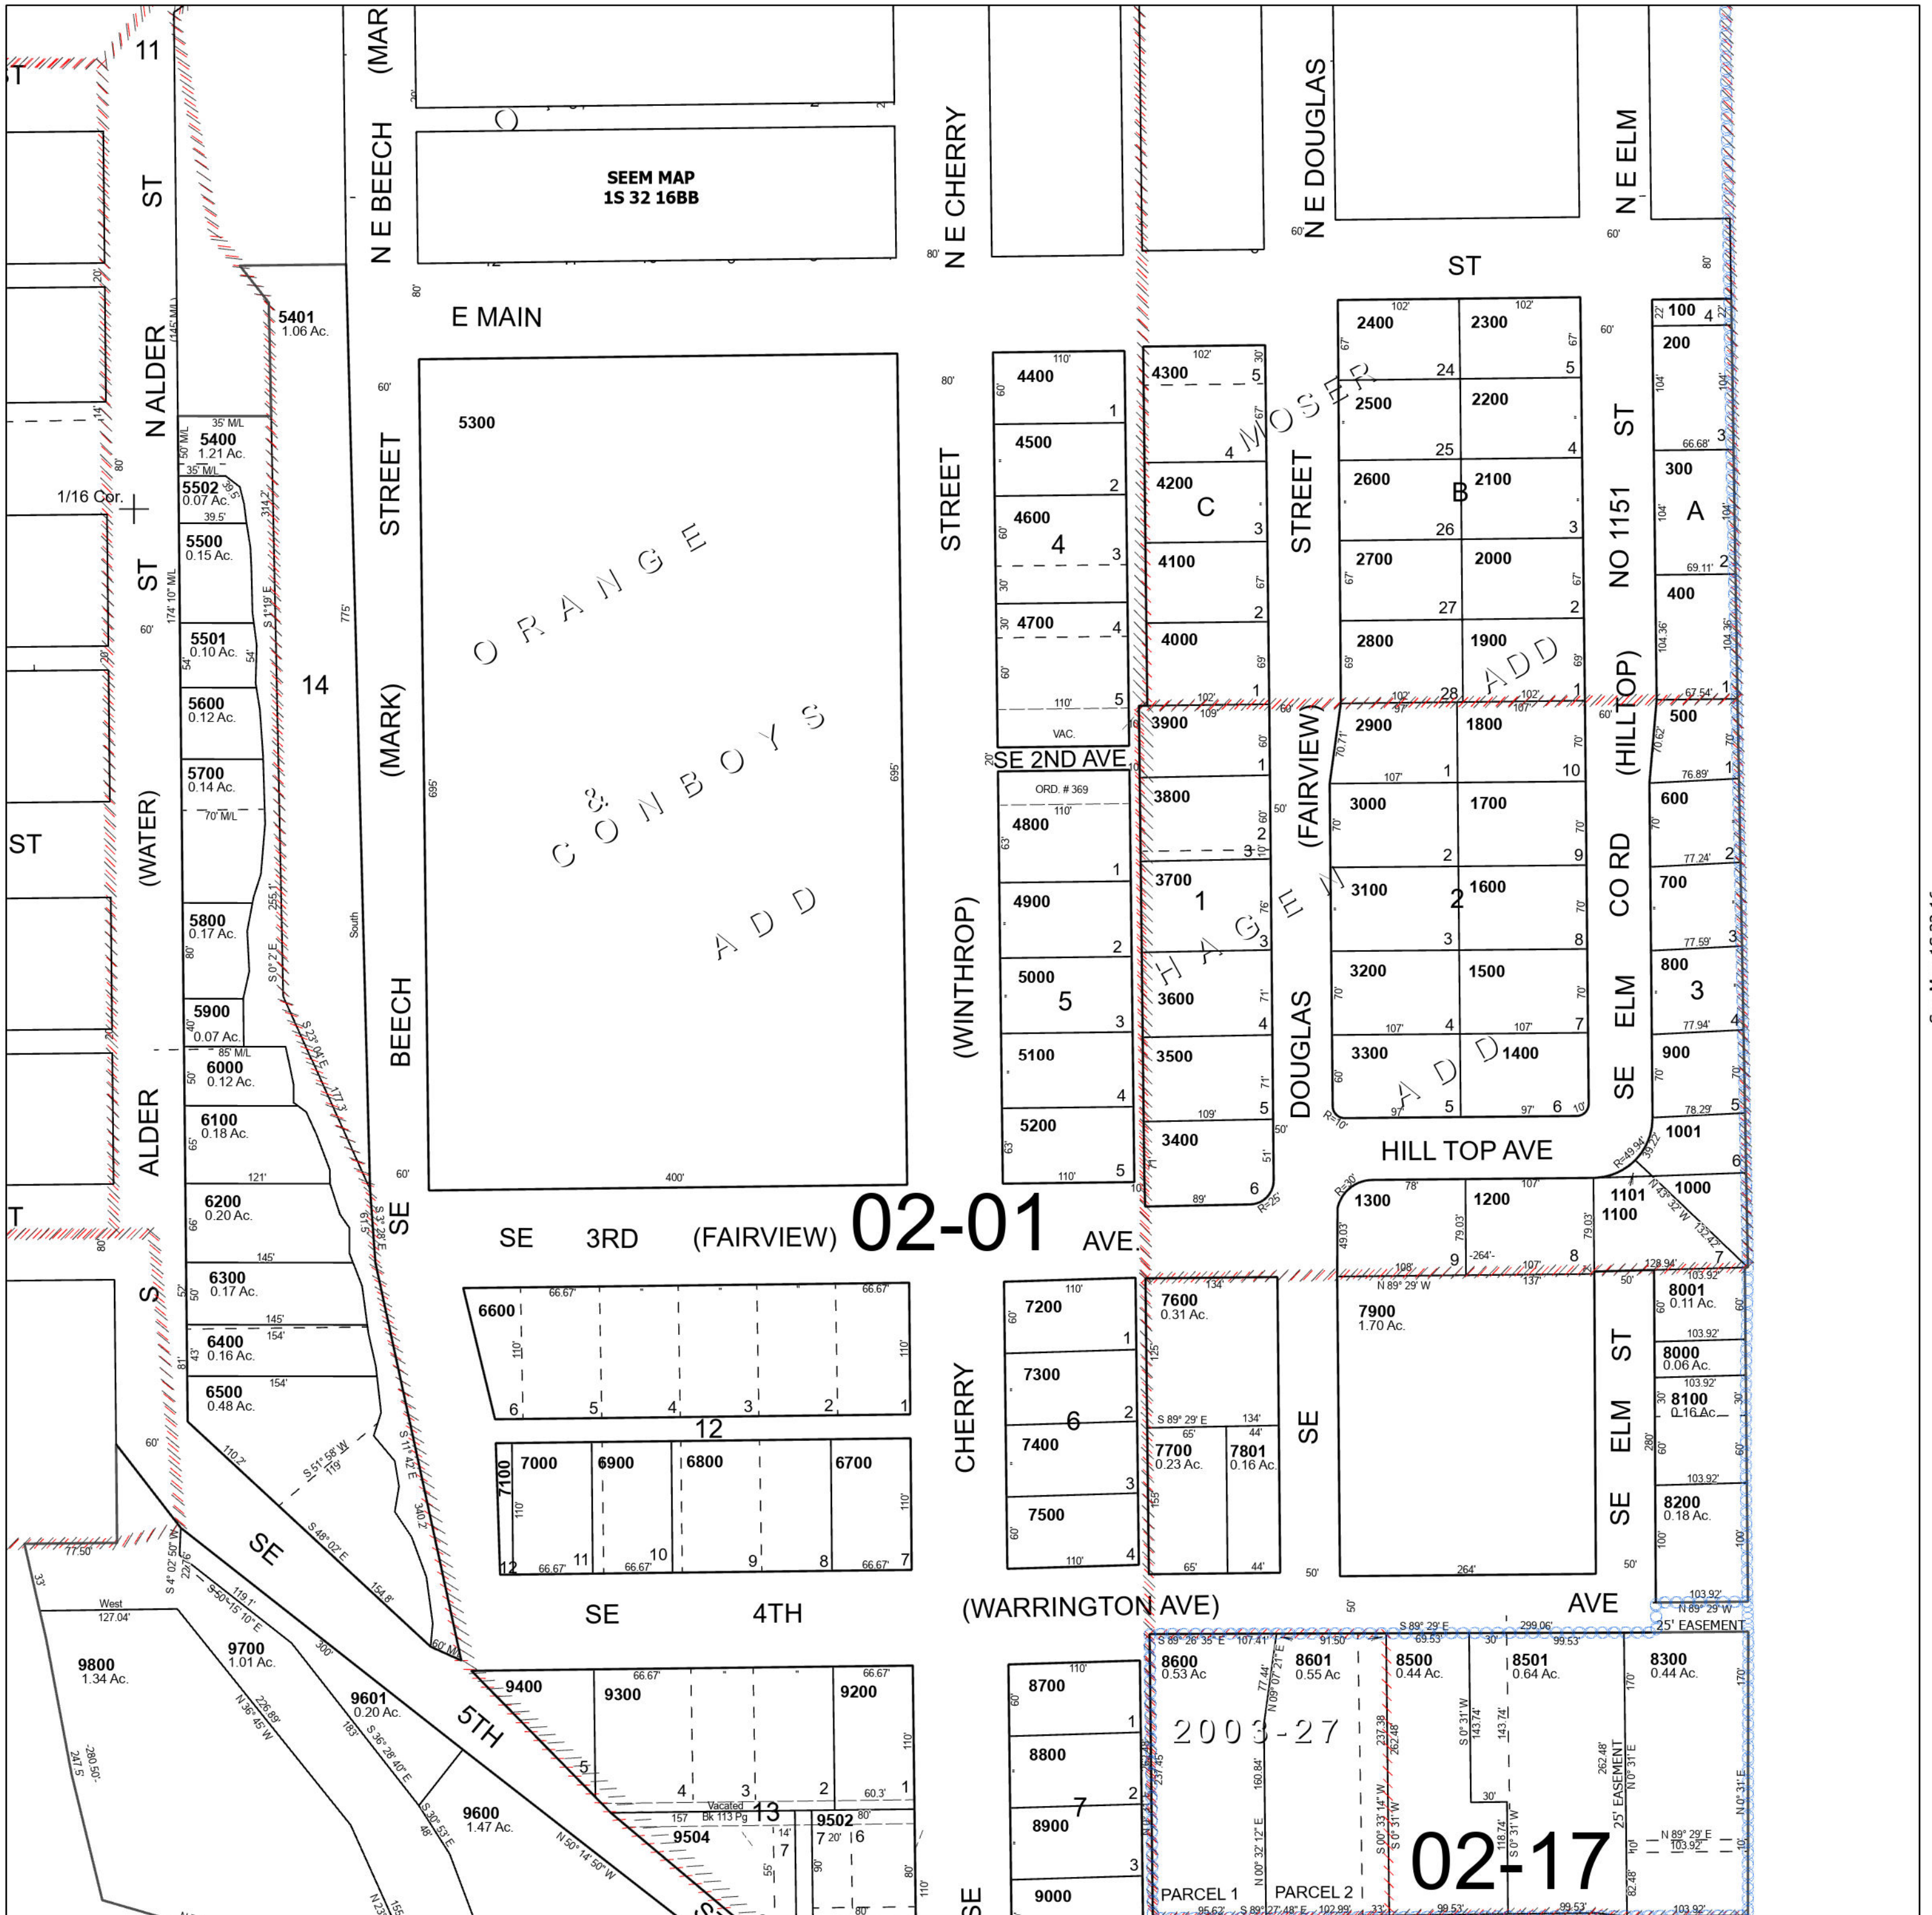

See Map 1S 32 17AD

See Map 1S 32 16

SHEET NO.2

SW 1/4 NW 1/4 SEC 16 T1S R32E WM

UMATILLA COUNTY

SCALE 1" = 100'

Pilot Rock


This map was prepared for Assessment & Taxation purposes only and was NOT prepared nor is it suitable for legal, engineering or surveying purposes.

Cancelled Tax Lots

- 7601
- 7800
- 7901
- 8301
- 8400
- 9501
- 7902
- 8502
- 9201

See Map 1S 32 16BB

SHEET NO.2 1S 32 16BC

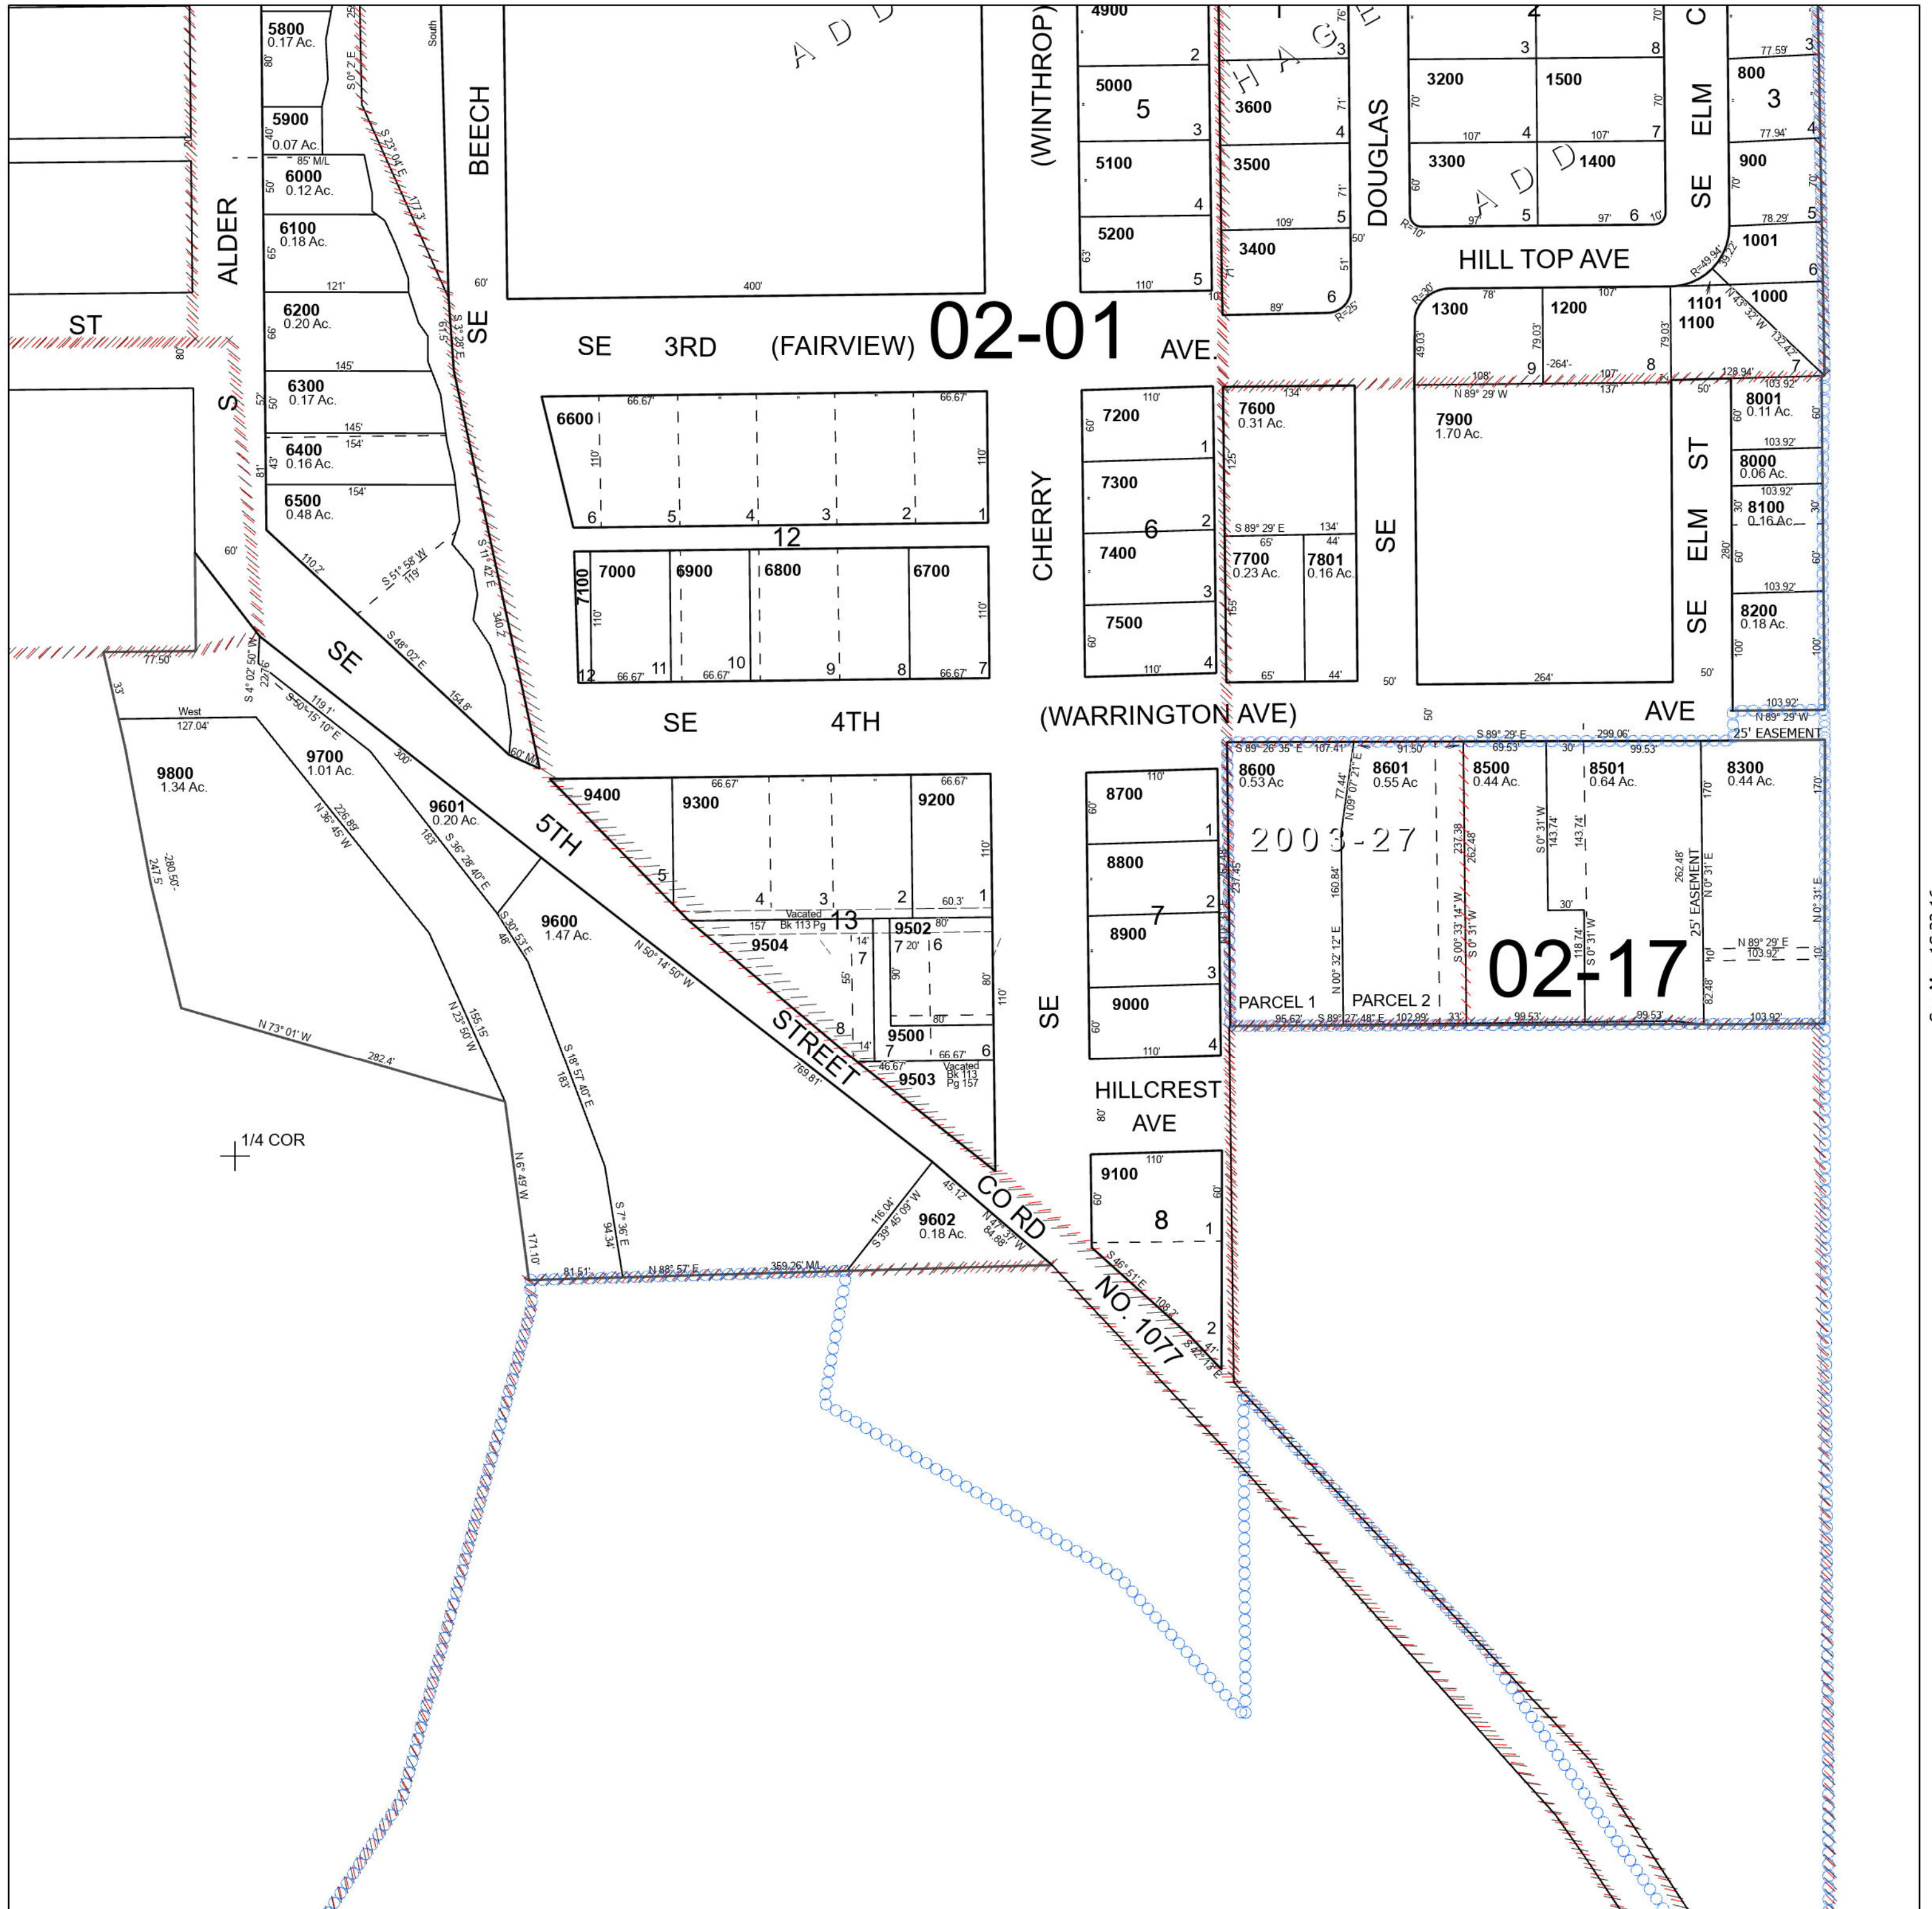

See Map 1S 32 17AD

See Map 1S 32 16