

This map was prepared for Assessment & Taxation purposes only and was NOT prepared nor is it suitable for legal, engineering or surveying purposes.


SHEET NO.1 T1S R33E WM UMATILLA COUNTY

1S 33 SHEET NO.1

SCALE 1" =2,000'

Cancelled Tax Lots		
501-503	1400	2500
600	1401	3000
601	1500	3100
700	1600	3200
800-803	1700	3300
900	1800	3400
1000-1003	1900	
1100-1103	1901	
1200	2000	
1300	2100	

See Map 1N 33

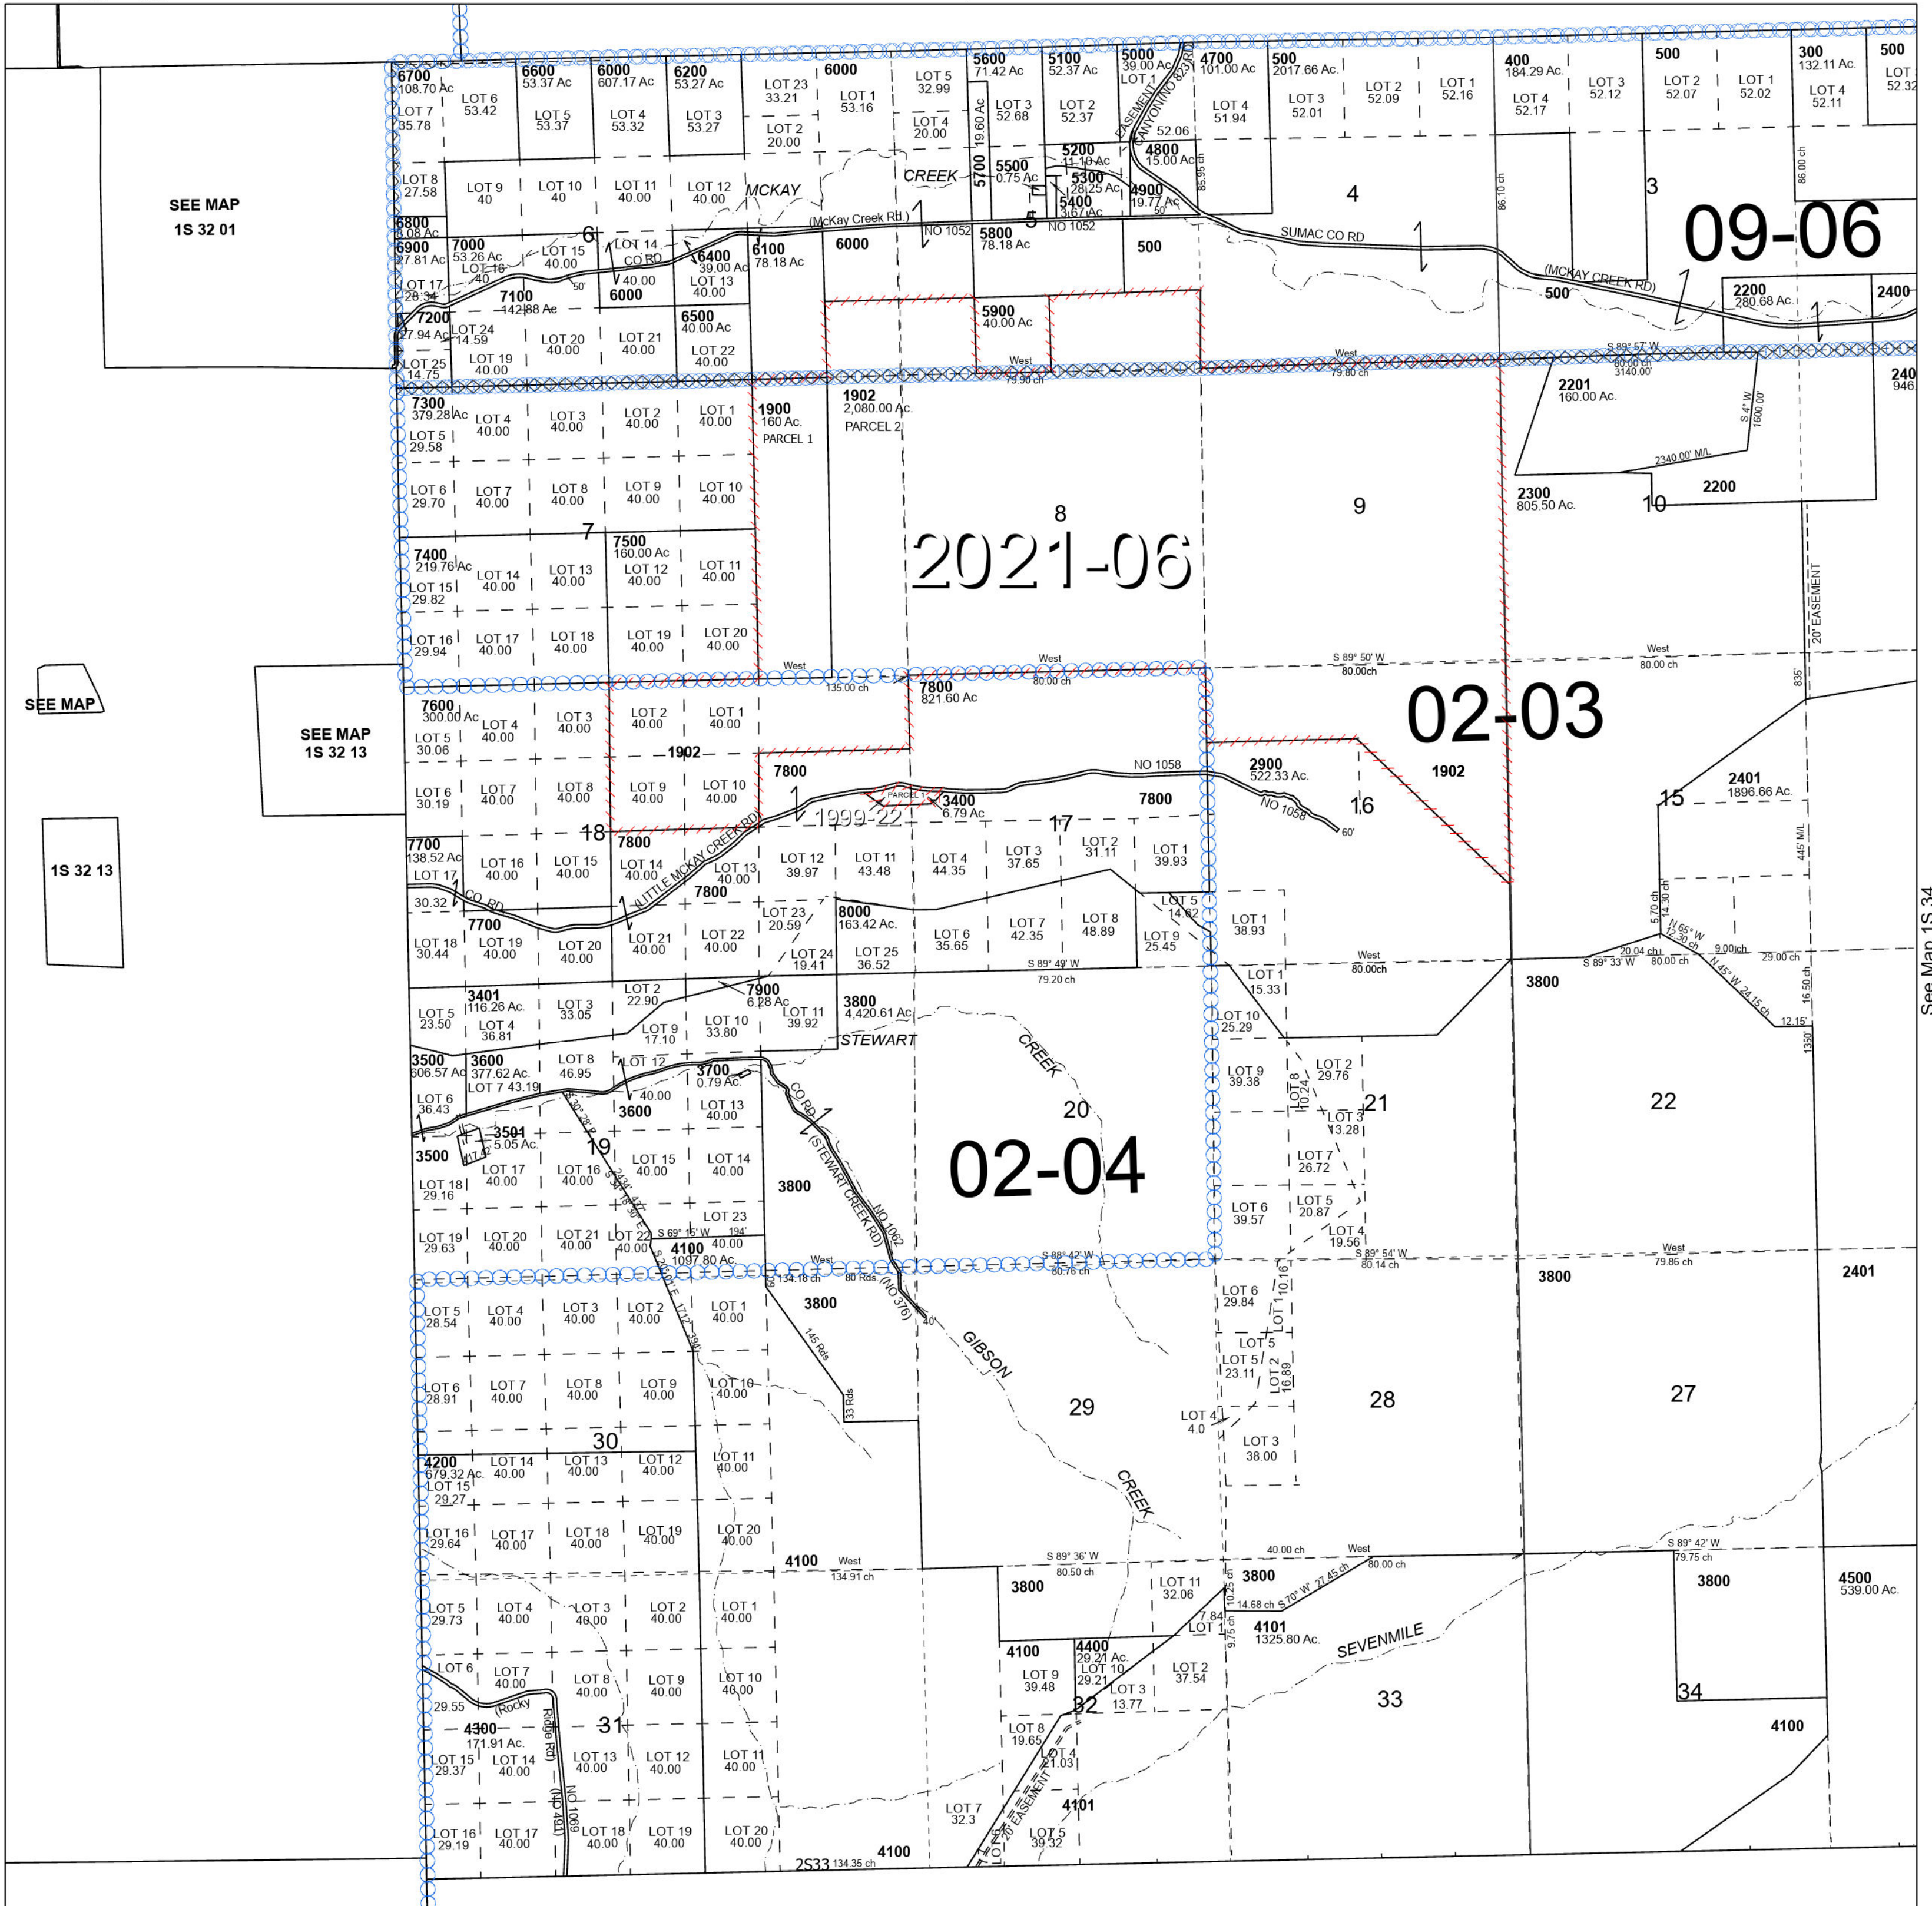

SEE MAP
1S 32 01

SEE MAP

SEE MAP
1S 32 13

1S 32 13

See Map 1S 32

See Map 1S 34

This map was prepared for Assessment & Taxation purposes only and was NOT prepared nor is it suitable for legal, engineering or surveying purposes.


SHEET NO.2 T1S R33E WM UMATILLA COUNTY

1S 33 SHEET NO.2

Cancelled Tax Lots		
501-503	1400	2500
600	1401	3000
601	1500	3100
700	1600	3200
800-803	1700	3300
900	1800	3400
1000-1003	1900	
1100-1103	1901	
1200	2000	
1300	2100	

SCALE 1" =2,000'

See Map 1N 33

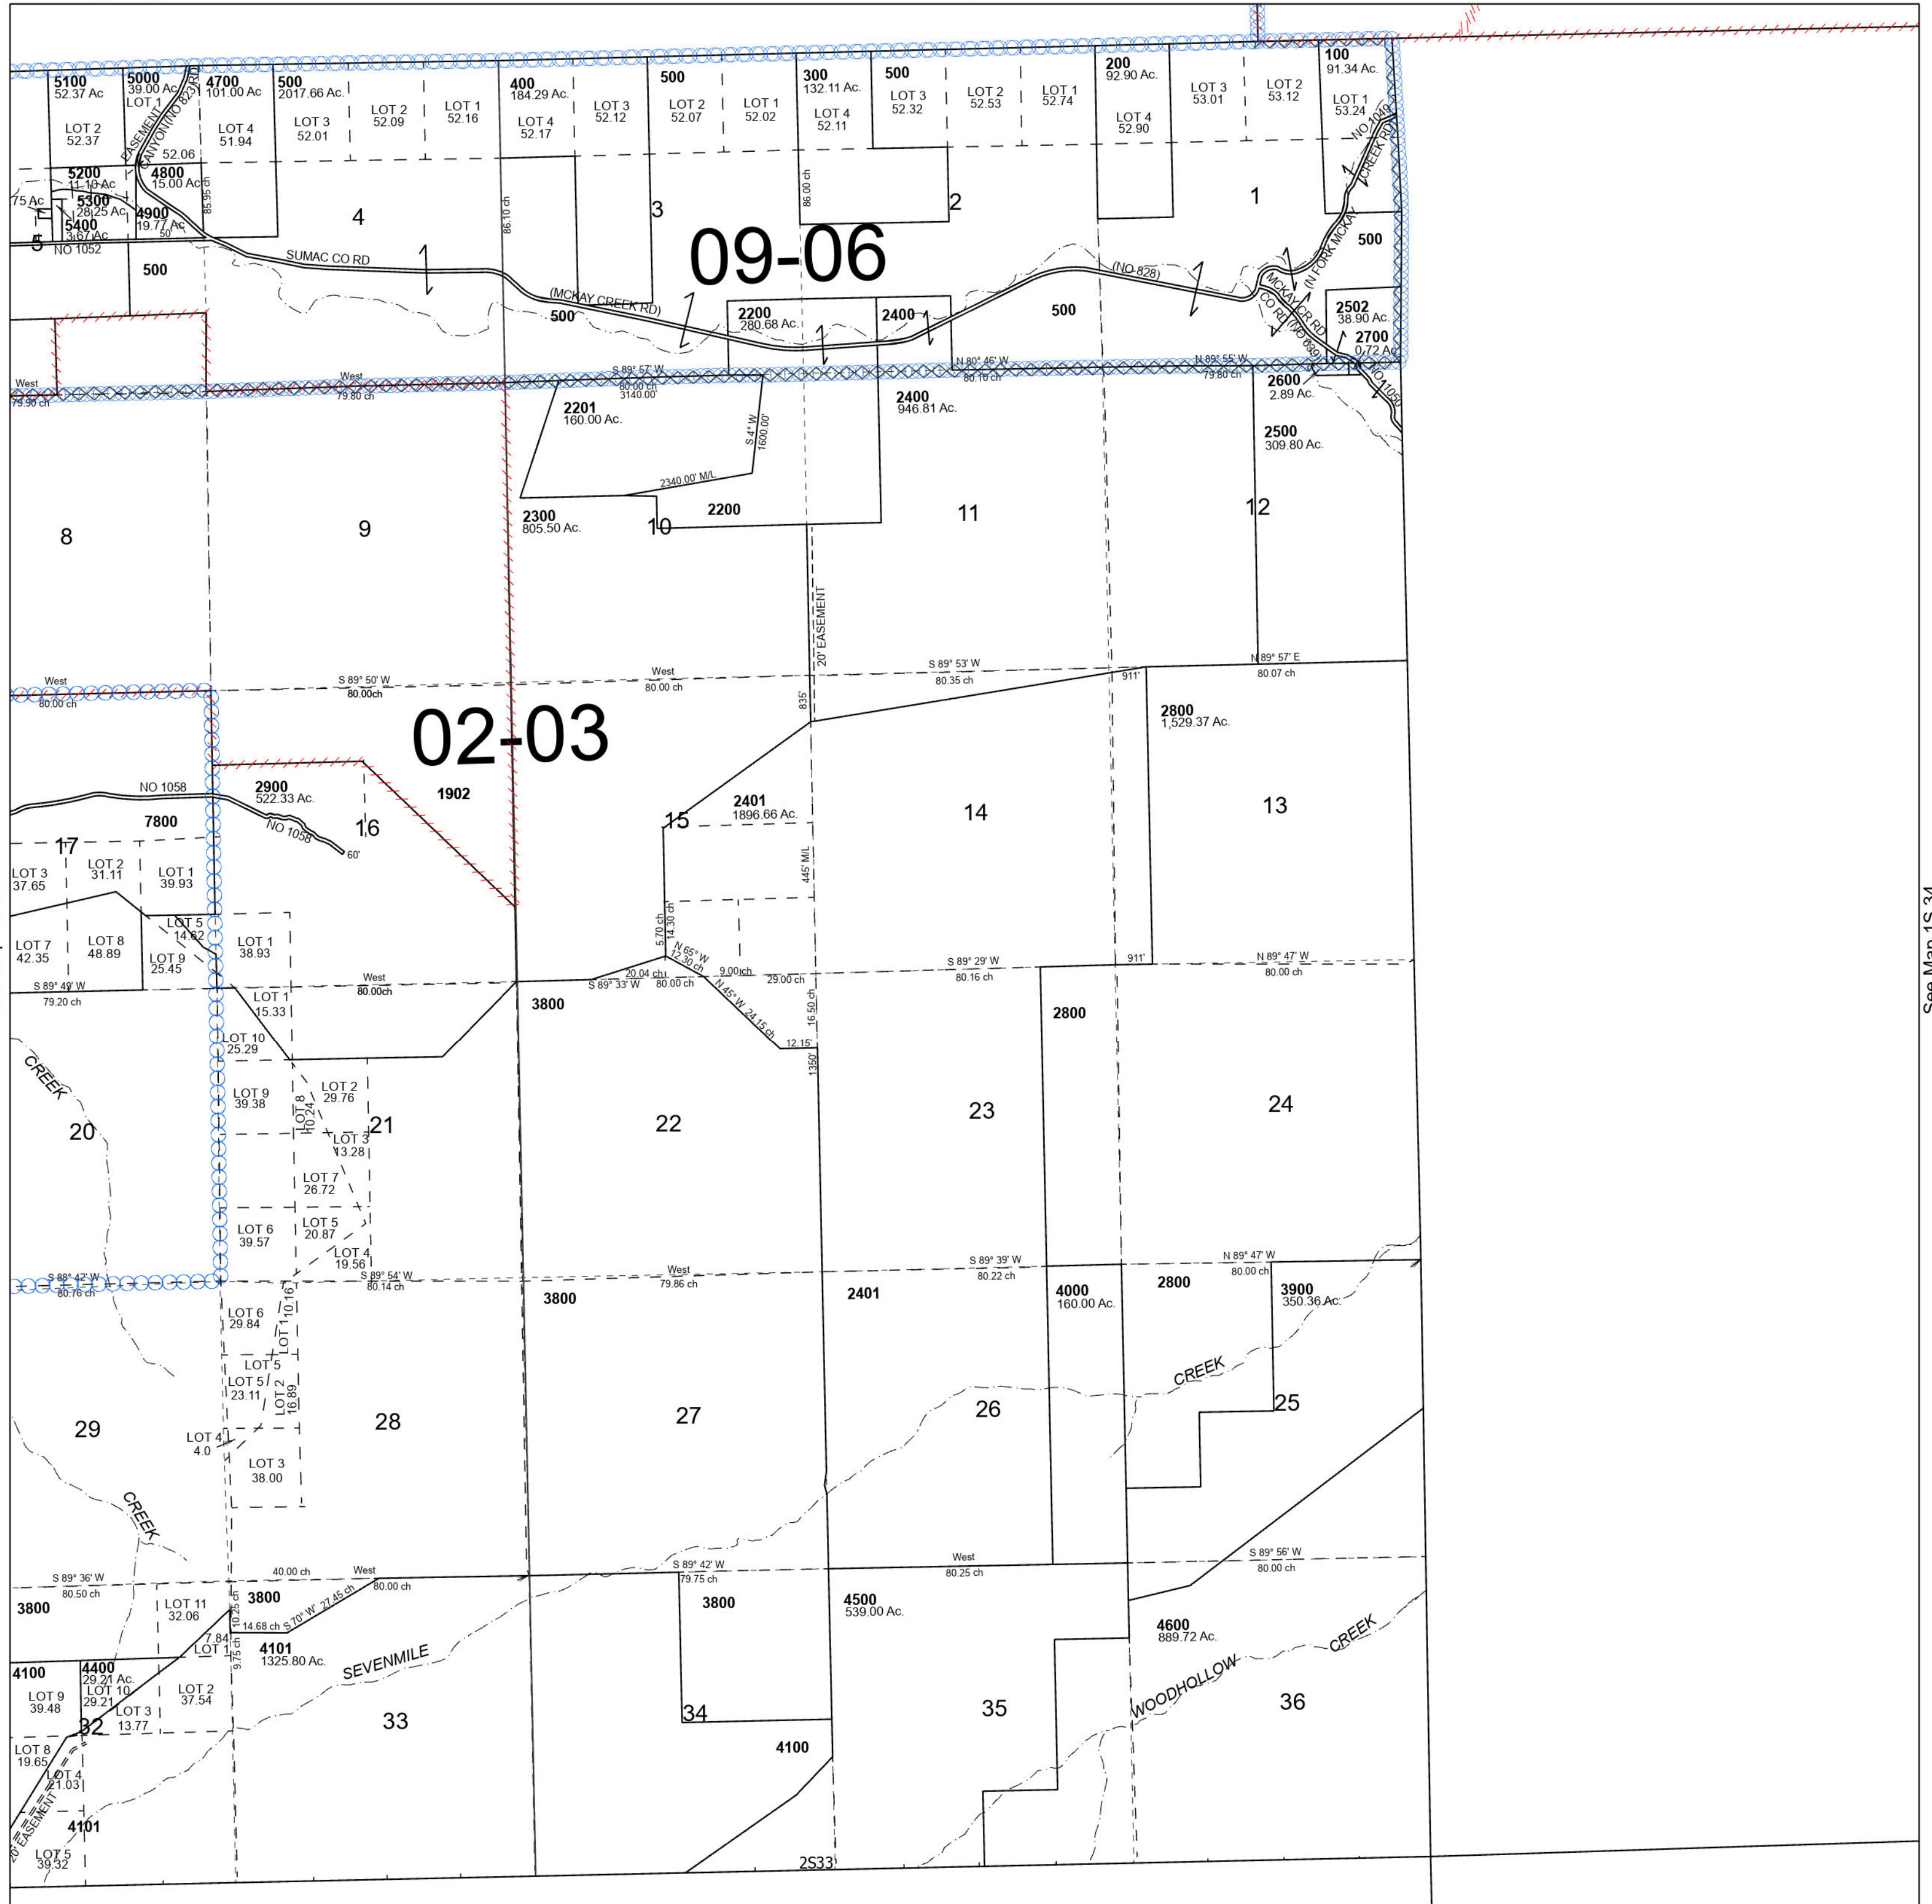

See Map 1S 32

See Map 1S 34

Revised 11/6/2023

See Map 2S 33

SHEET NO.2 1S 33