


This map was prepared for Assessment & Taxation purposes only and was NOT prepared nor is it suitable for legal, engineering or surveying purposes.

SE 1/4 SEC 32 T4N R38E WM
UMATILLA COUNTY
SCALE 1"=200'

REVISED: 8/11/08

4N 38 32D
AERIAL PHOTO NO. 9P-32

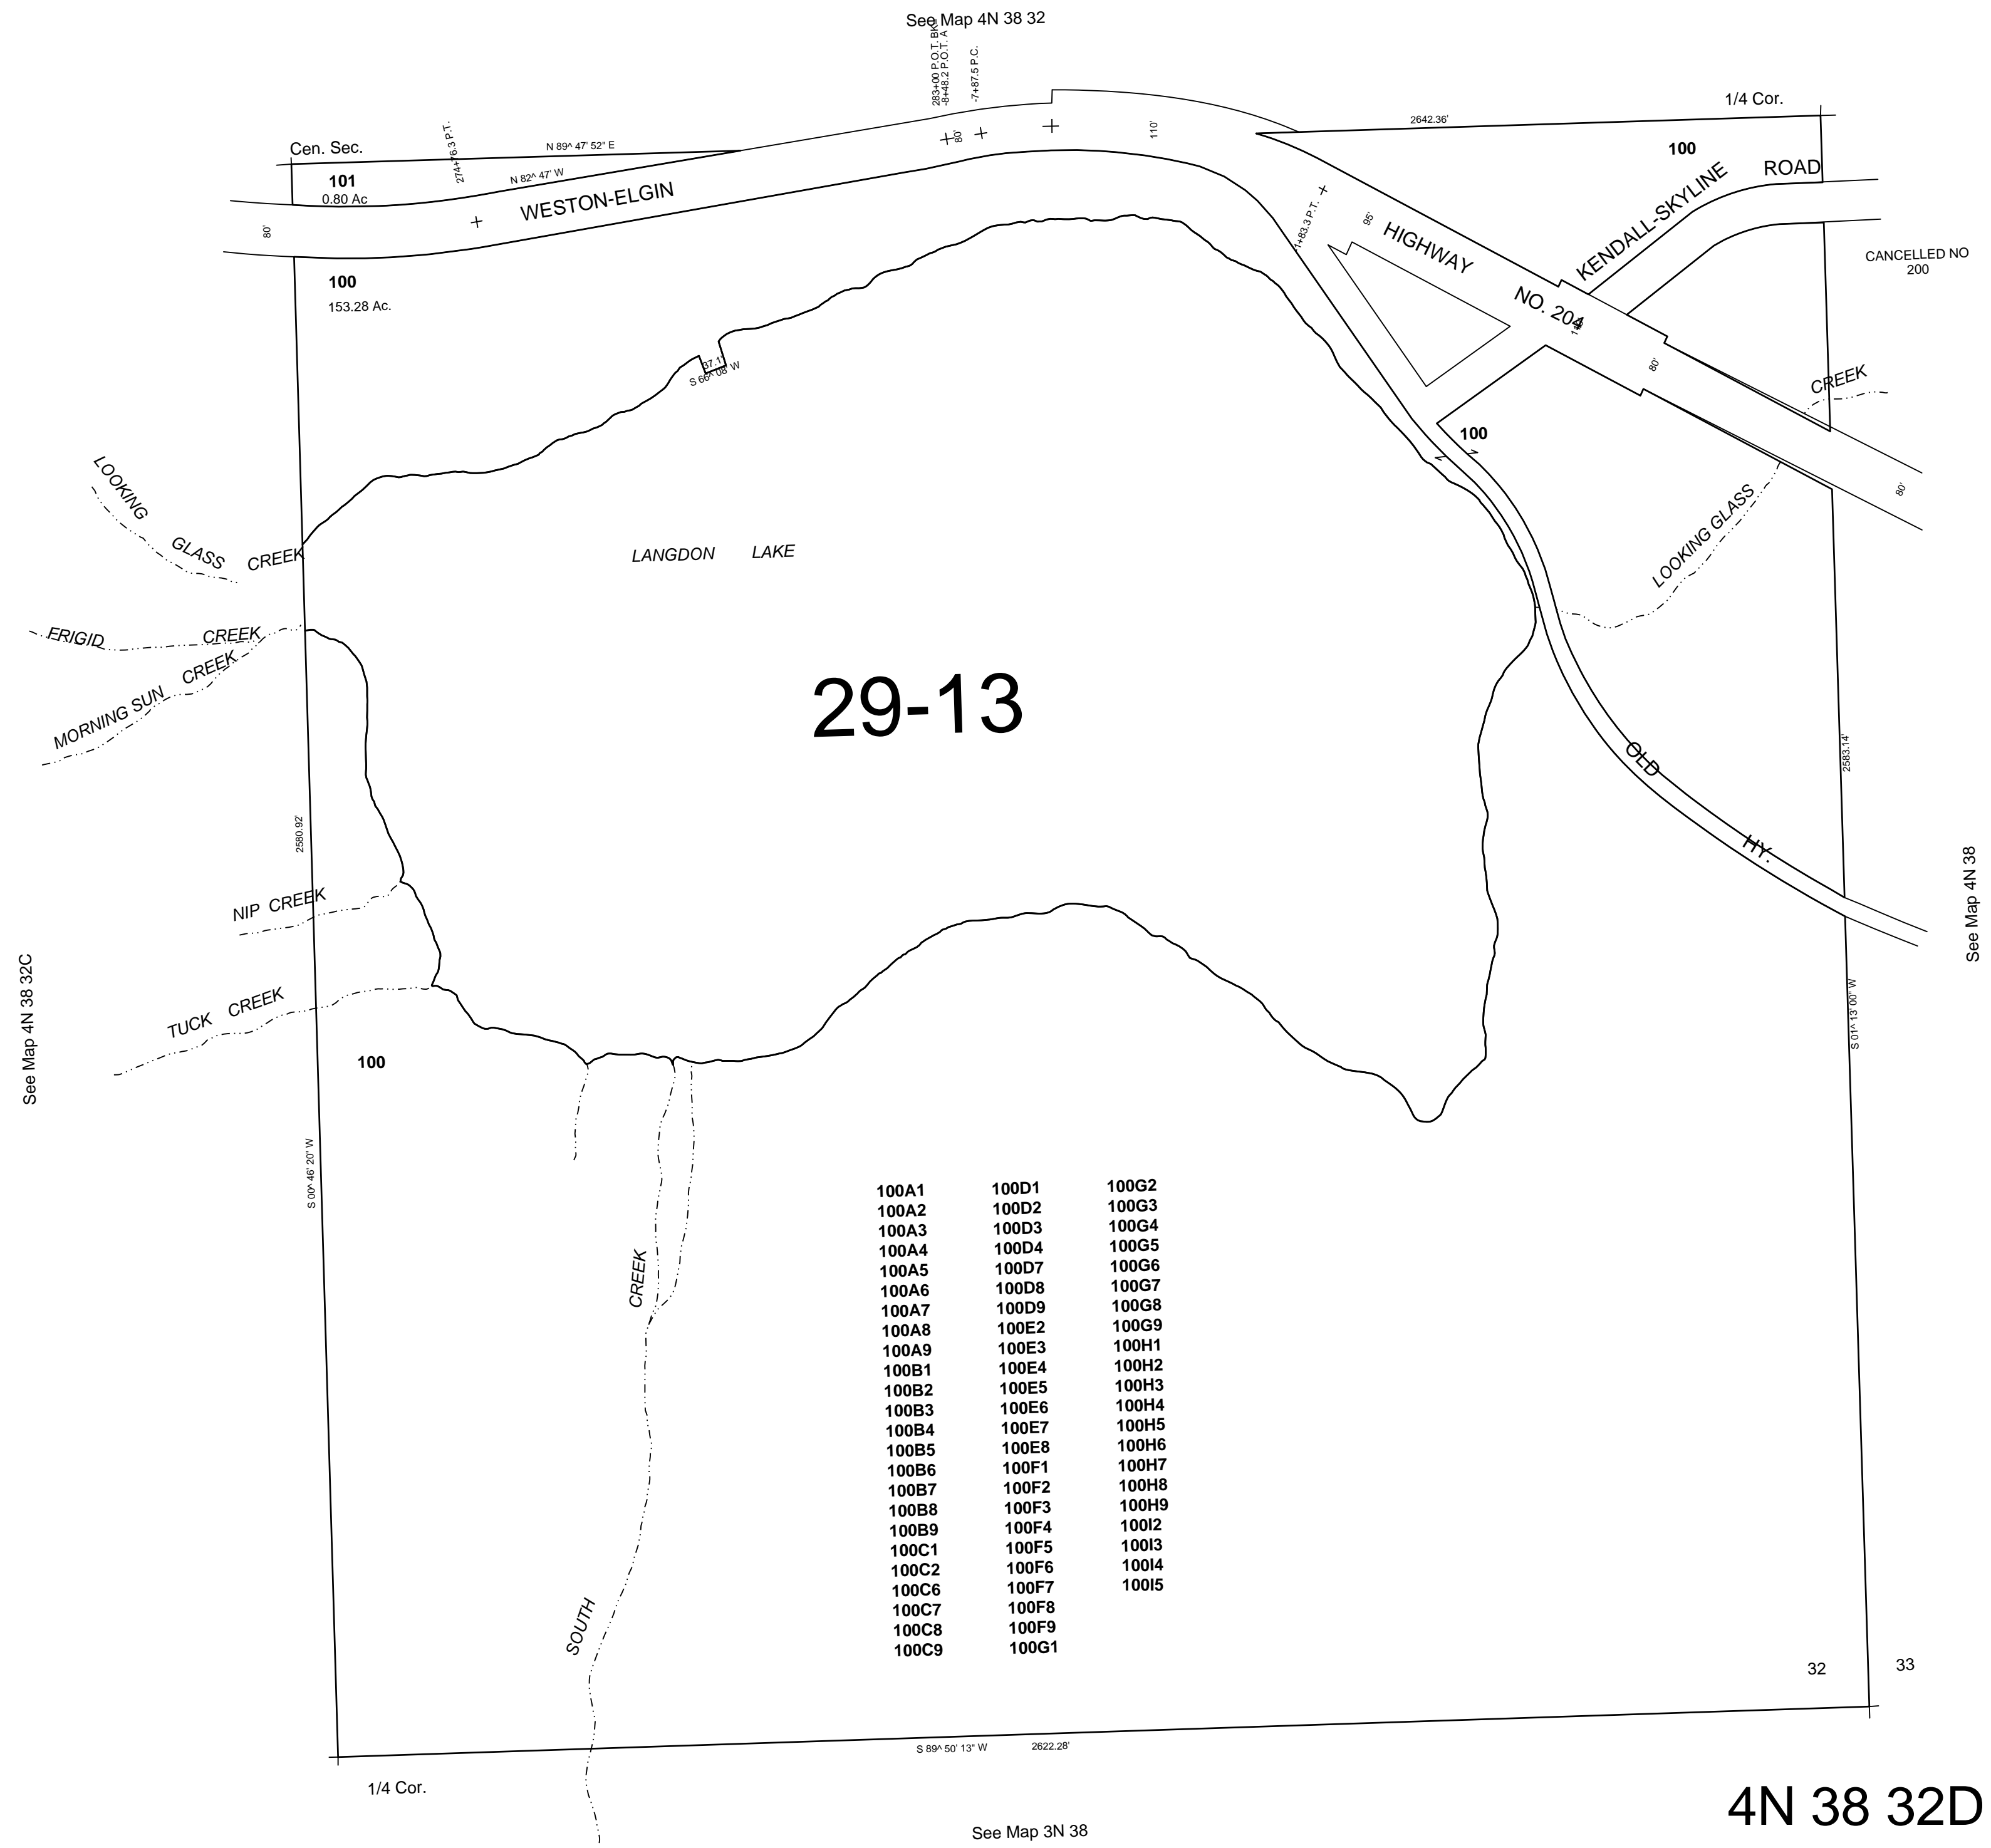

100A1	100D1	100G2
100A2	100D2	100G3
100A3	100D3	100G4
100A4	100D4	100G5
100A5	100D7	100G6
100A6	100D8	100G7
100A7	100D9	100G8
100A8	100E2	100G9
100A9	100E3	100H1
100B1	100E4	100H2
100B2	100E5	100H3
100B3	100E6	100H4
100B4	100E7	100H5
100B5	100E8	100H6
100B6	100F1	100H7
100B7	100F2	100H8
100B8	100F3	100H9
100B9	100F4	100I2
100C1	100F5	100I3
100C2	100F6	100I4
100C6	100F7	100I5
100C7	100F8	
100C8	100F9	
100C9	100G1	

4N 38 32D