

# SHEET NO.1

## NE 1/4 SW 1/4 SEC 27 T5N R28E WM

### UMATILLA COUNTY

SCALE 1" = 100'


This map was prepared for Assessment & Taxation purposes only and was NOT prepared nor is it suitable for legal, engineering or surveying purposes.

Cancelled Tax Lots

201  
400A1  
403

See Map 5N 28 27BD

# SHEET NO.1 5N 28 27CA

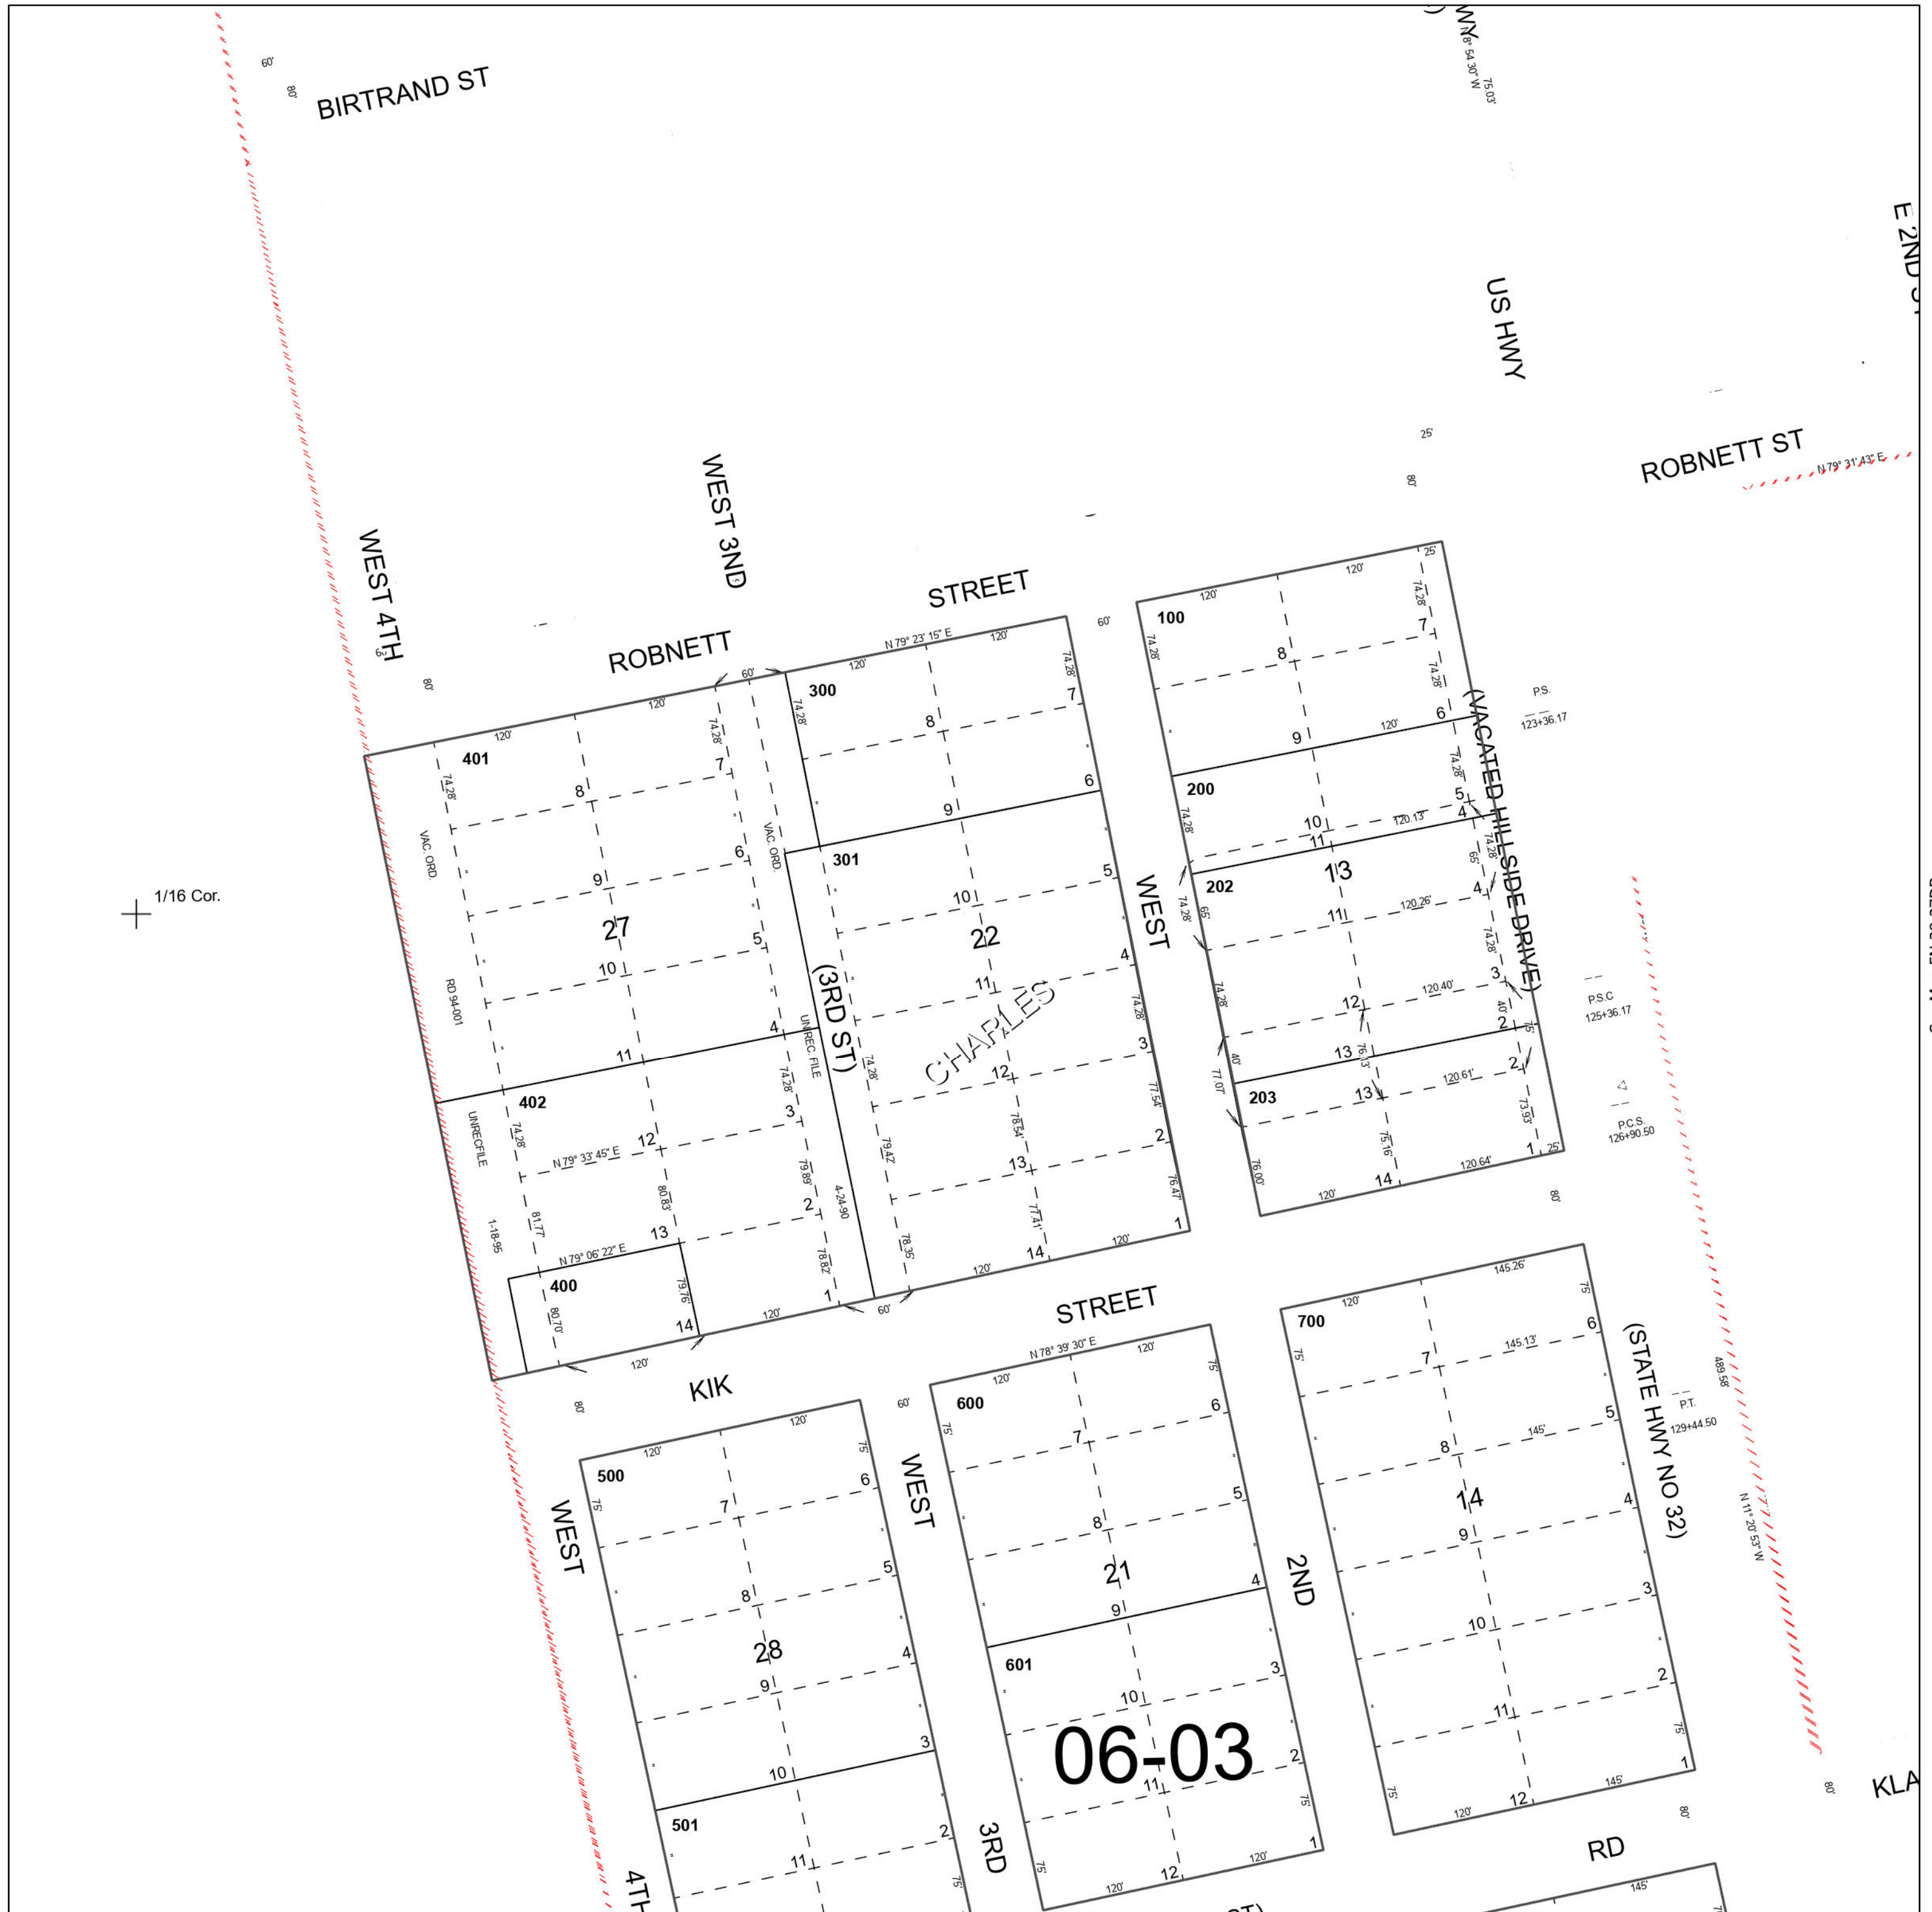

See Map 5N 28 27C

See Map 5N 28 27DB

Revised 1/3/2024

See Map 5N 28 27CD

# SHEET NO.1 5N 28 27CA

# SHEET NO.2

## NE 1/4 SW 1/4 SEC 27 T5N R28E WM

### UMATILLA COUNTY

SCALE 1" = 100'

This map was prepared for Assessment & Taxation purposes only and was NOT prepared nor is it suitable for legal, engineering or surveying purposes.

Cancelled Tax Lots

201  
400A1  
403

See Map 5N 28 27BD

# SHEET NO.2 5N 28 27CA



See Map 5N 28 27C

See Map 5N 28 27DB