

SHEET NO.1

SW 1/4 SW 1/4 SEC 11 T2N R32E WM

UMATILLA COUNTY

SCALE 1" = 100'

Pendleton


SHEET NO.1 2N 32 11CC

This map was prepared for Assessment & Taxation purposes only and was NOT prepared nor is it suitable for legal, engineering or surveying purposes.

Cancelled Tax Lots

- 200
- 300
- 400
- 500
- 700
- 800
- 5000
- 5400
- 5500

See Map 2N 32 11CB

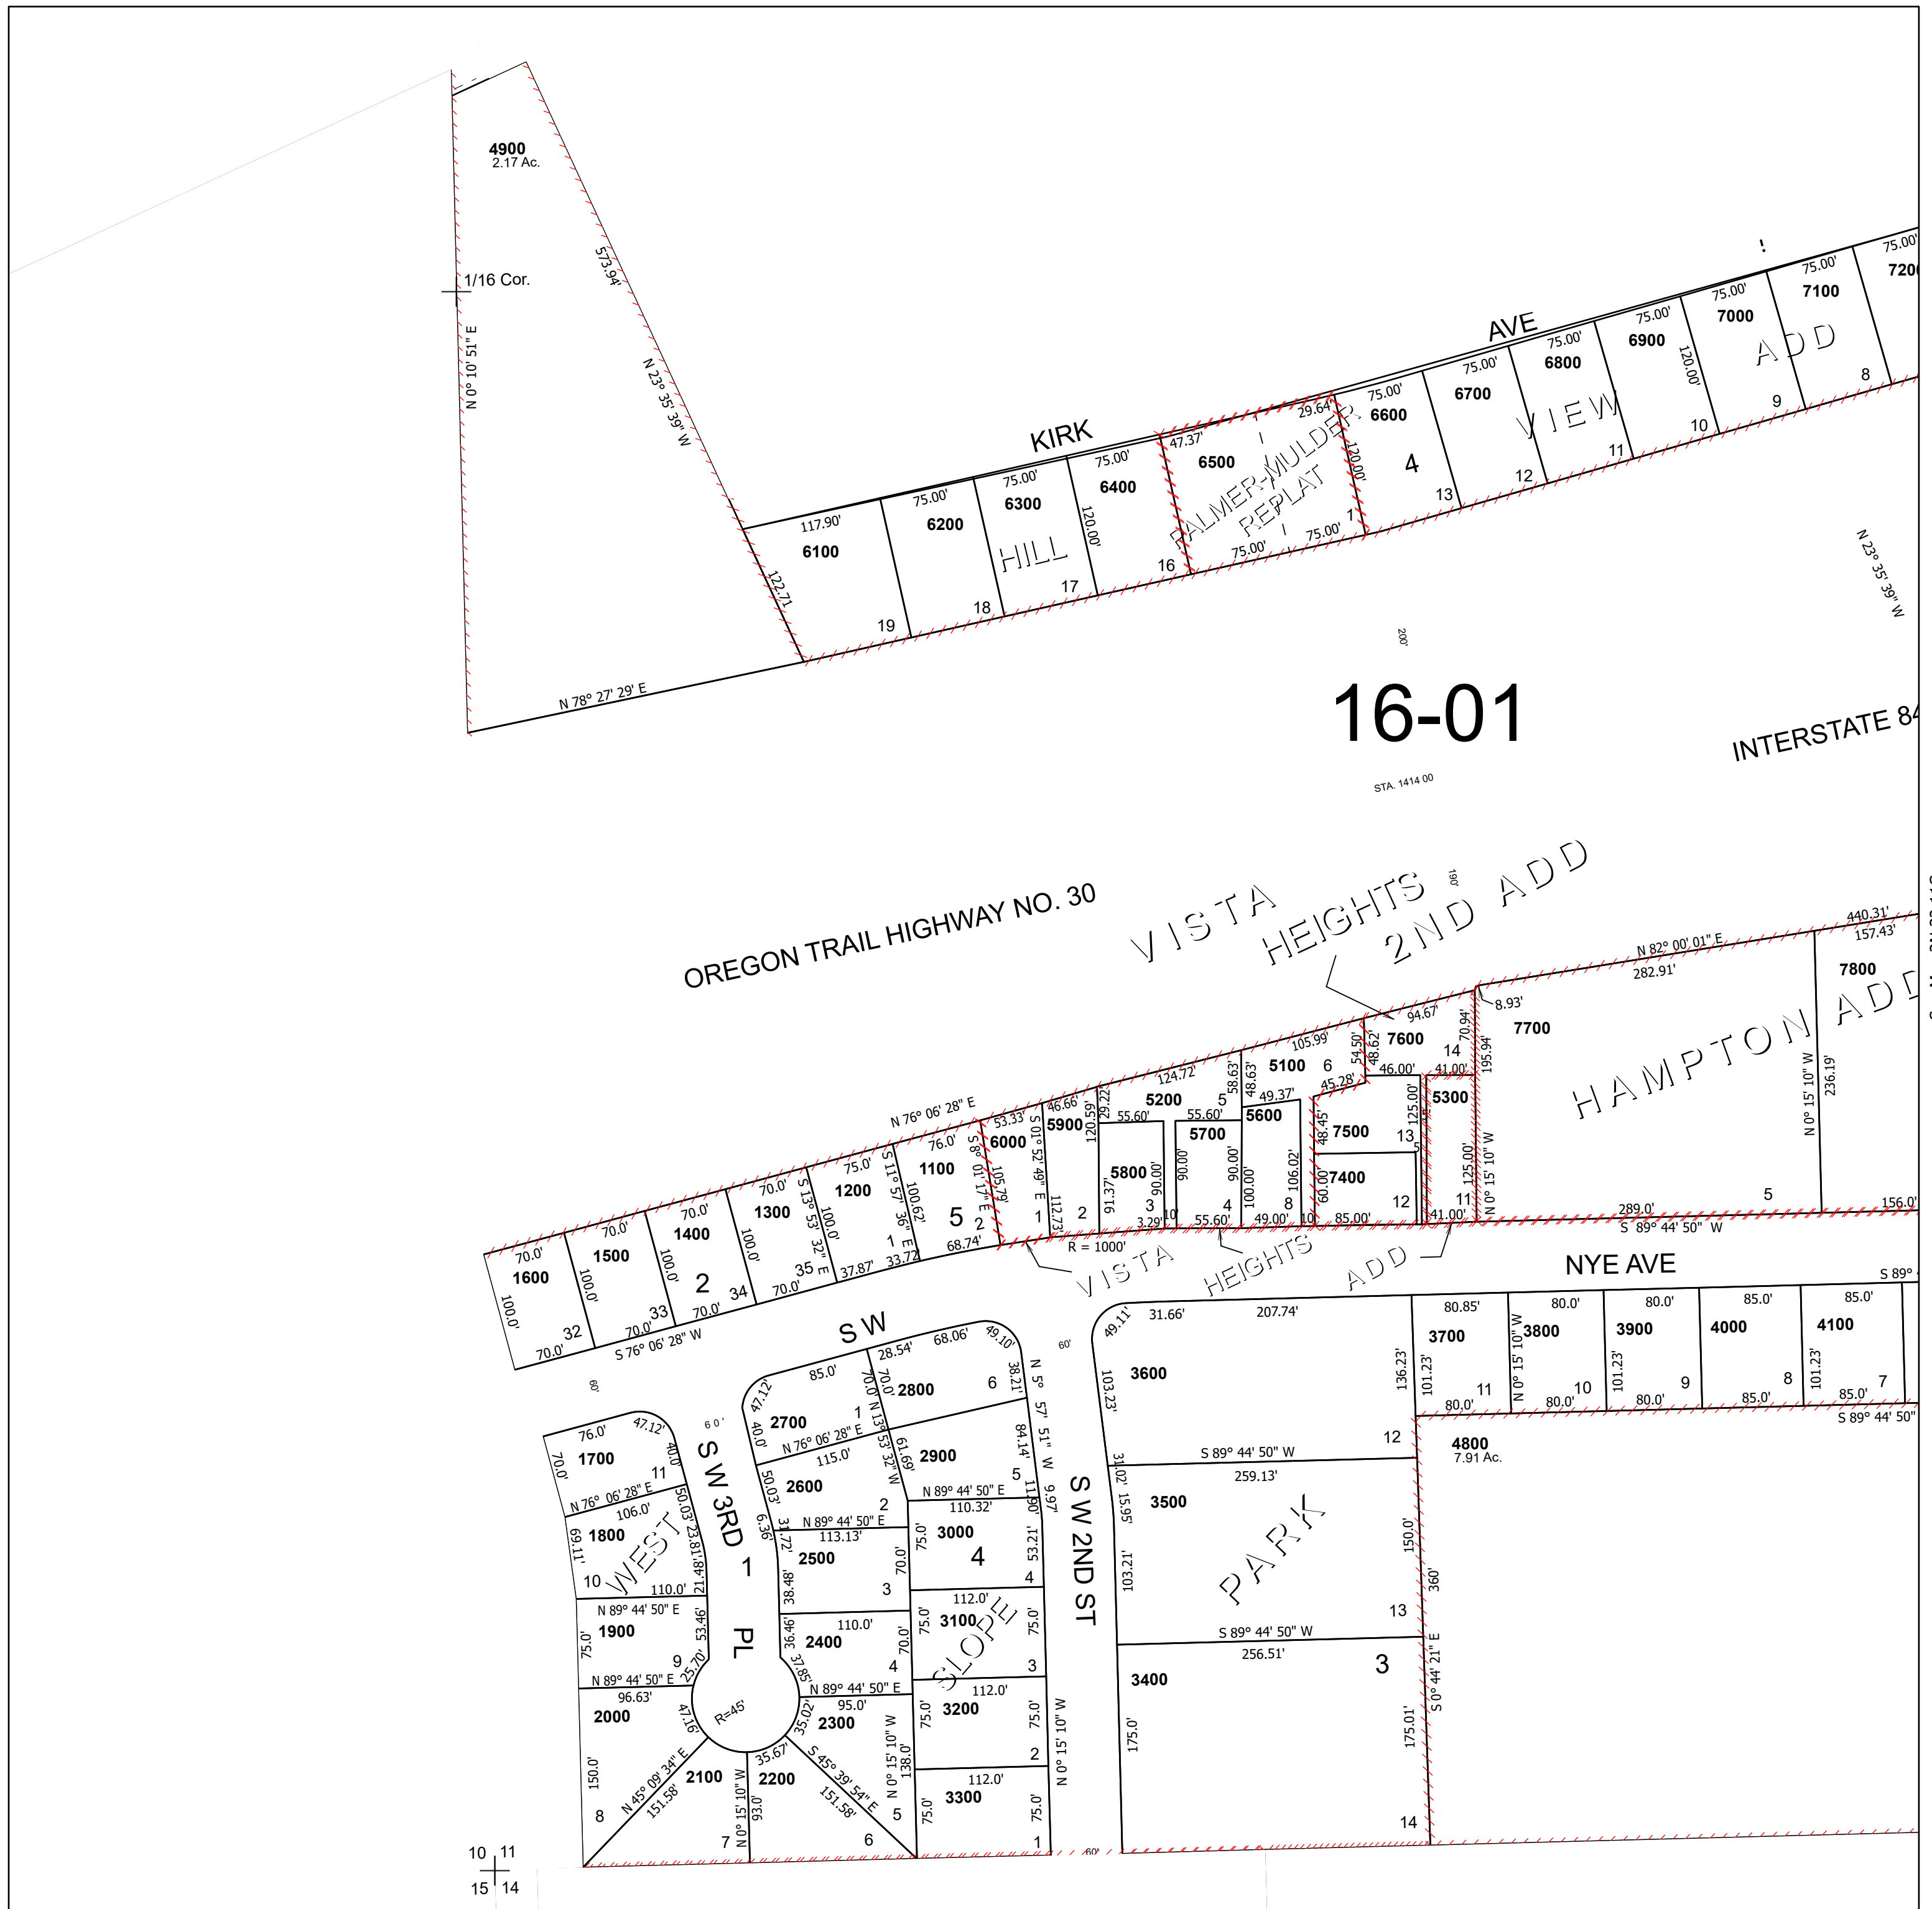

See Map 2N 32 10DD

See Map 2N 32 11C

10 11
15 14

Revised 12/4/2024

See Map 2N 32 14B

SHEET NO.1 2N 32 11CC

SHEET NO.2

SW 1/4 SW 1/4 SEC 11 T2N R32E WM

UMATILLA COUNTY

SCALE 1" = 100'

Pendleton

SHEET NO.2 2N 32 11CC

This map was prepared for Assessment & Taxation purposes only and was NOT prepared nor is it suitable for legal, engineering or surveying purposes.

Cancelled Tax Lots

- 200
- 300
- 400
- 500
- 700
- 800
- 5000
- 5400
- 5500

See Map 2N 32 11CB



16-01

See Map 2N 32 10DD

See Map 2N 32 11C