

ALSO SEE SURVEYS 02-134-C, 08-024-B, 13-060-AX, 13-065-B, 97-021-C, 97-256-B, D-039-B, Q-0493-A, 05-111-C, 06-462-C, 10-093-C, 12-094-C, 13-529-C, 88-019-C, 90-050-C, 92-092-C, 93-054-C, 94-109-C, 96-055-G, 96-184-C, 99-023-B, D-004-A; CORNER RECORDS; G.L.O. SURVEYS


This map was prepared for Assessment & Taxation purposes only and was NOT prepared nor is it suitable for legal, engineering or surveying purposes

T2N R32E WM
UMATILLA COUNTY
SCALE 1" = 2,000'

2N 32

Cancelled Tax Lots				
401	1012	1800	3300-3305	4300
501	1014	1900	3400-3404	
000-703	1302	2000	3500	
705	1303	2100	3600	
800-802	1390	2200	3700	
900-905	1392	2300-2302	3900	
1001	1393	2400	4000	
1003	1500-1502	2500	4001	
1005	1600-1609	2502-2508	4100	
1010	1700	3101	4200	

See Map 2N 32 09D

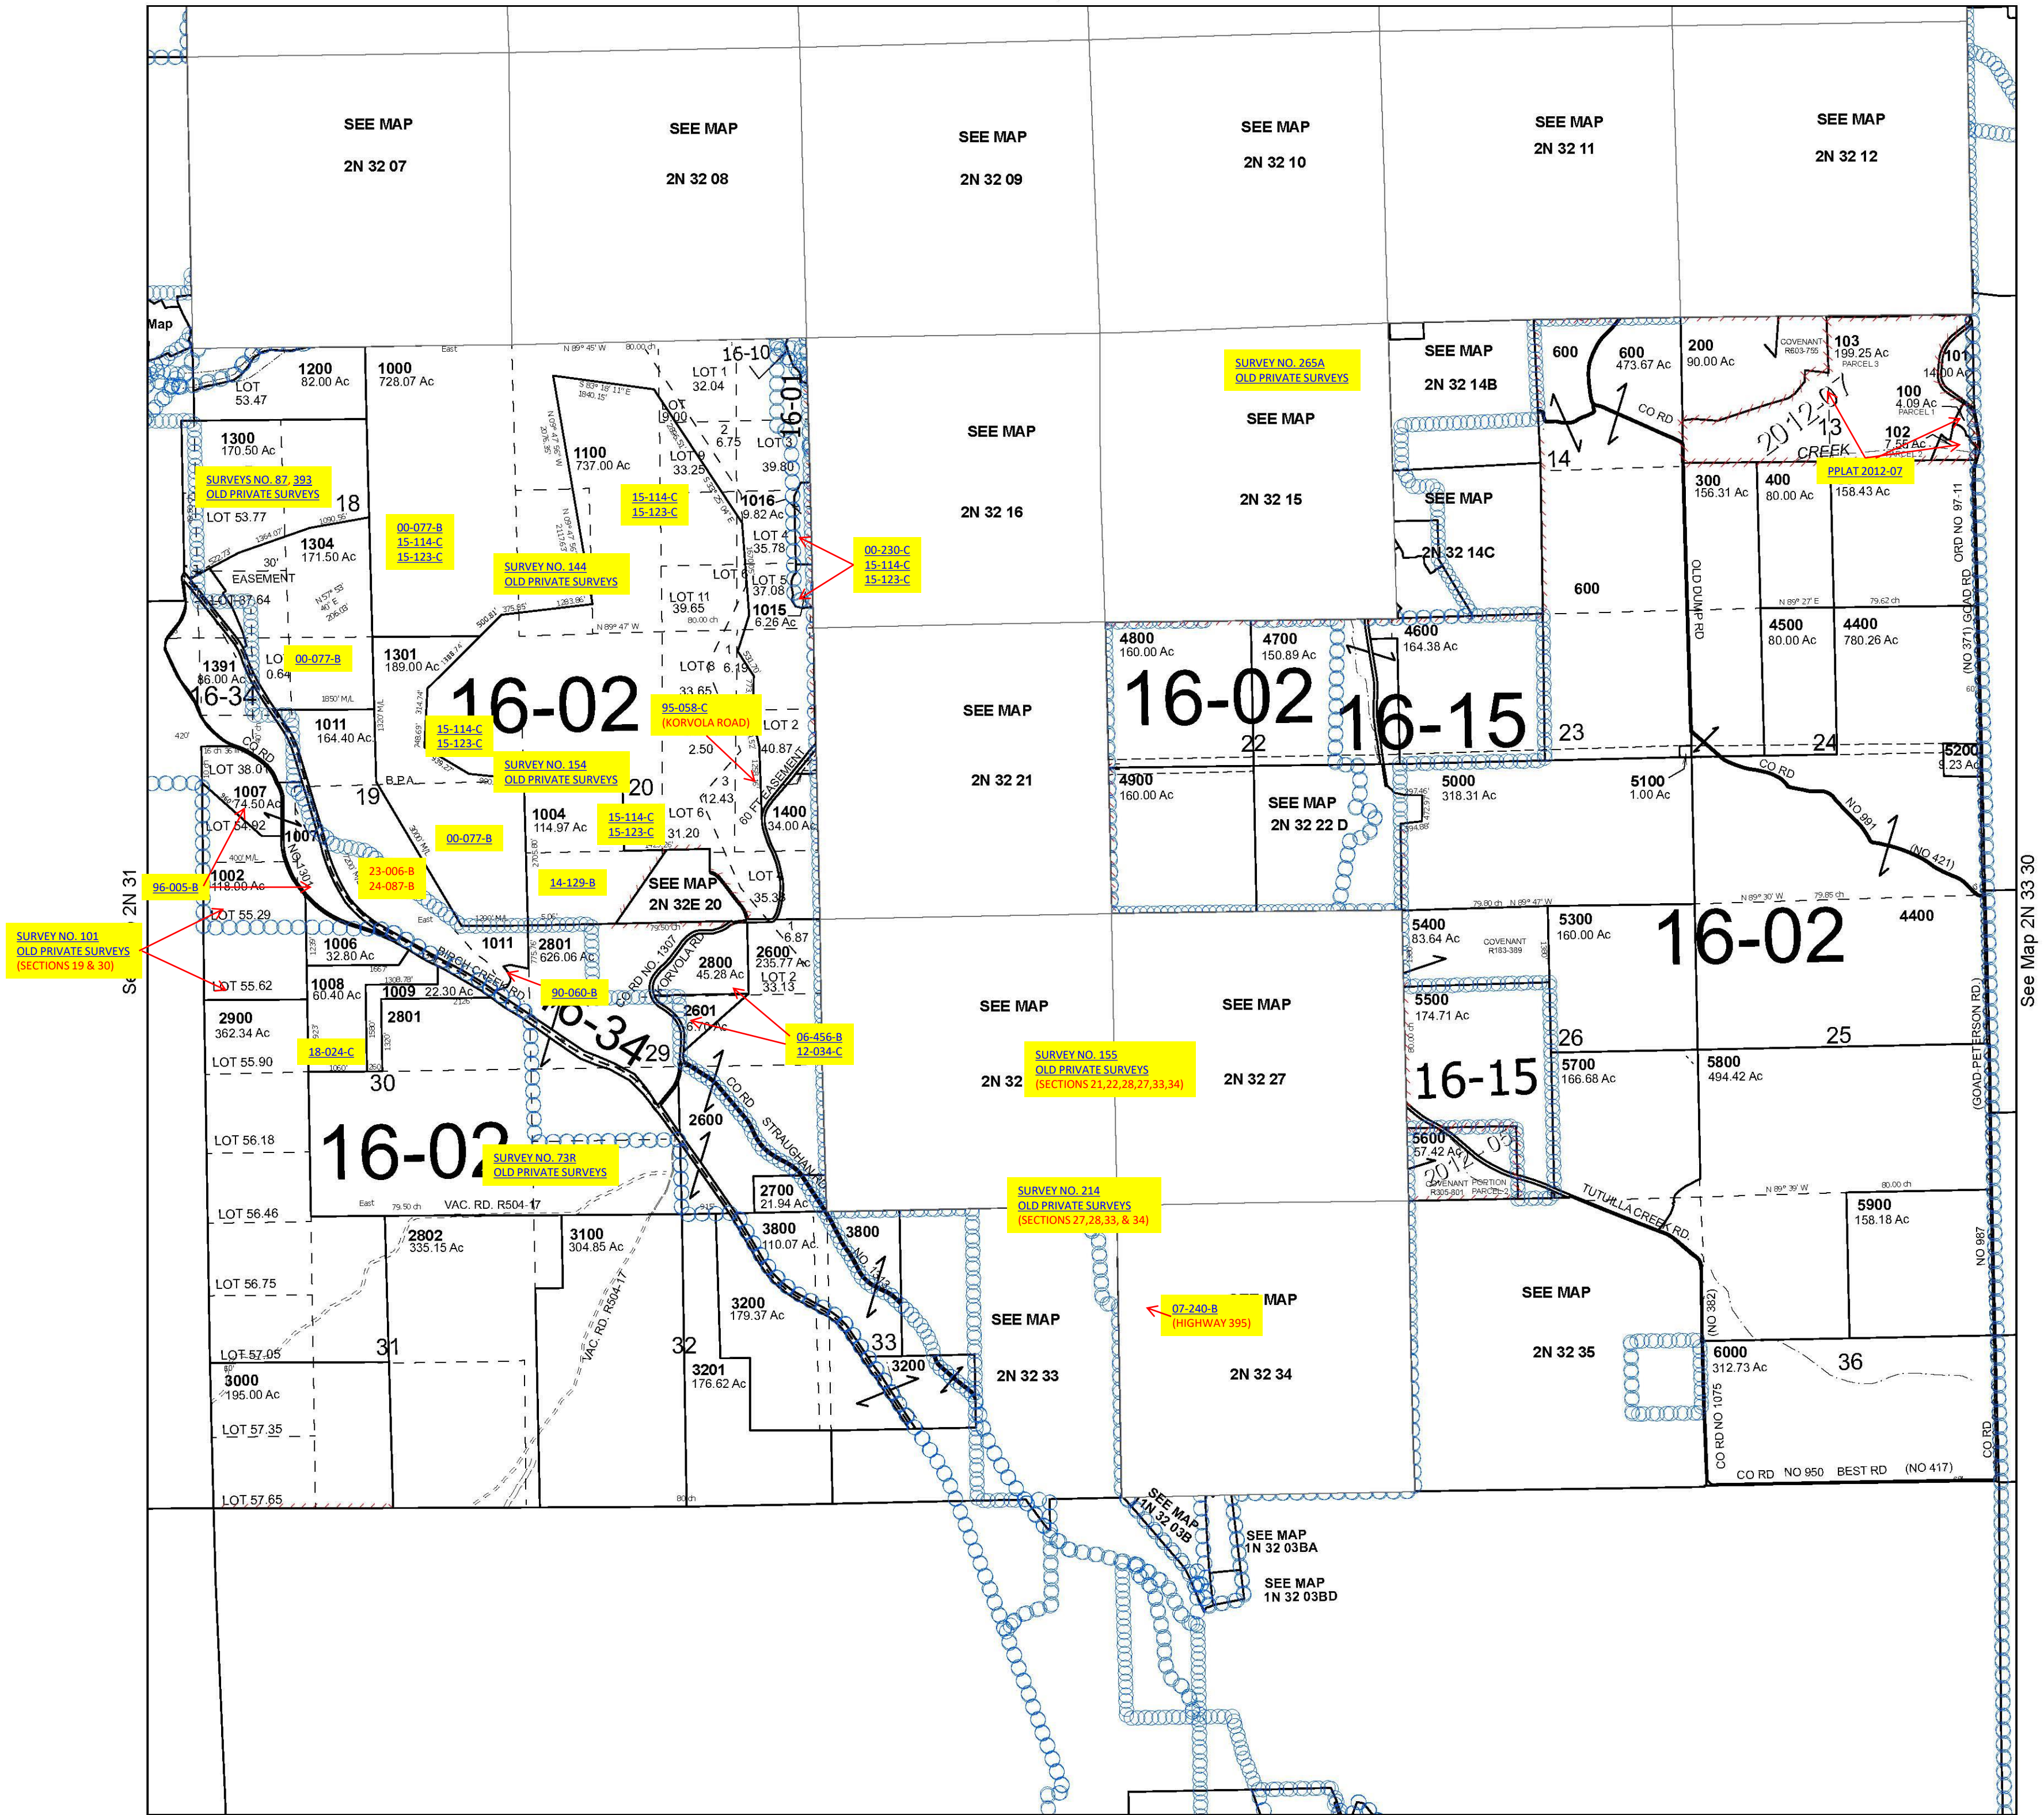

Revised 6/6/2025

See Map 1N 32

2N 32