

ALSO SEE SURVEYS 07-040-A, 12-050-A, 04-129-G, 06-606-C, 06-629-B, 13-529-C, 88-019-C, 90-050-C, 96-055-G, 98-175-C; CORNER RECORDS; G.L.O. SURVEYS

This map was prepared for Assessment & Taxation purposes only and was NOT prepared nor is it suitable for legal, engineering or surveying purposes.

SEC 04 T2N R32E WM
UMATILLA COUNTY

SCALE 1" = 400'


See Map 3N 32 33

2N 32 04

Pendleton

Cancelled Tax Lots

101	1200	2200	3200
102	1300	2300	3300
301	1400	2400	3400
302	1500	2500	3500
502-509	1600	2600	3600
600-608	1700	2700	3700
610	1800	2800	3800
700	1900	2900	3900
702-704	2000	3000	
1100	2100	3100	

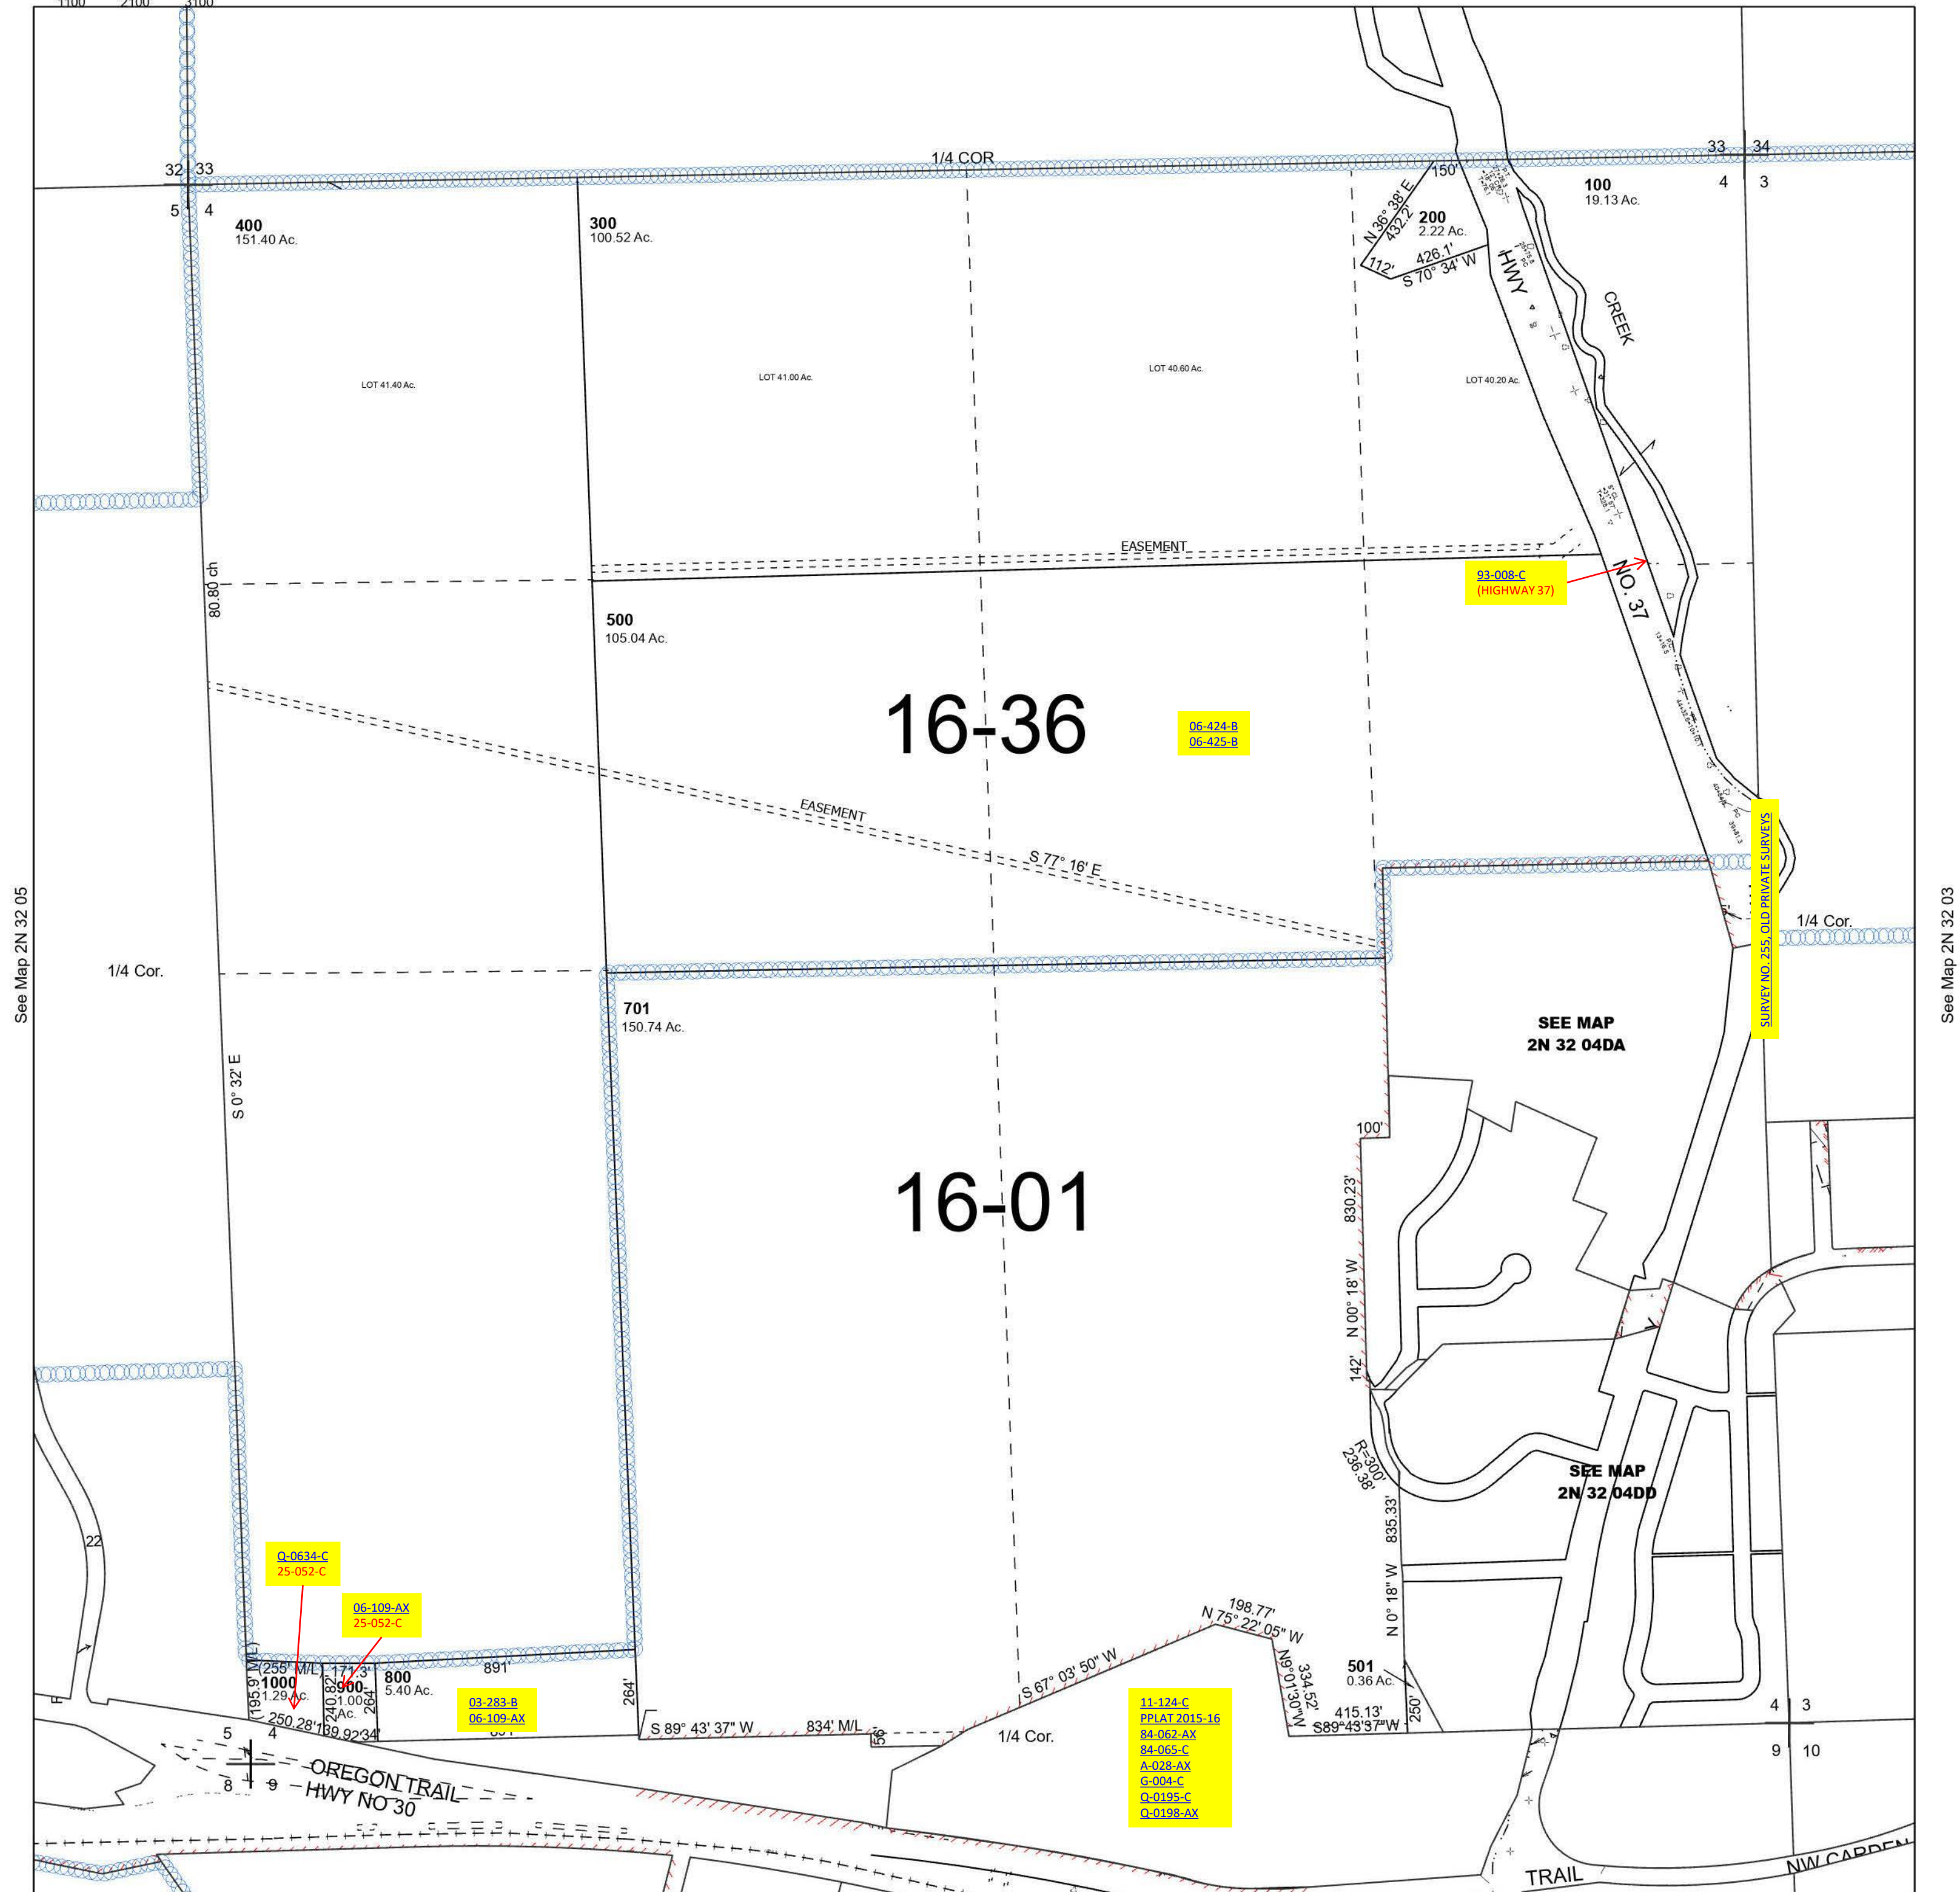

Revised 11/22/2023

See Map 2N 32 09

2N 32 04