
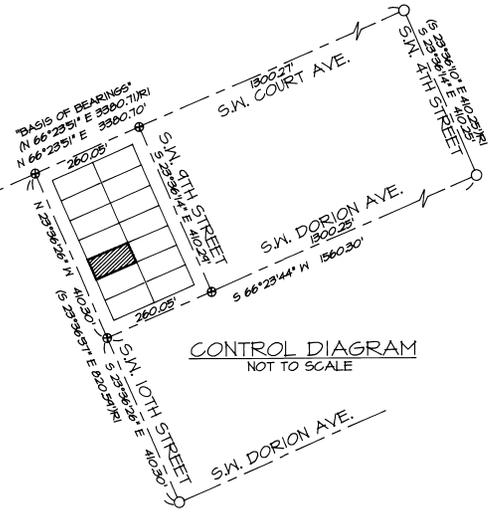


# RECORD OF SURVEY

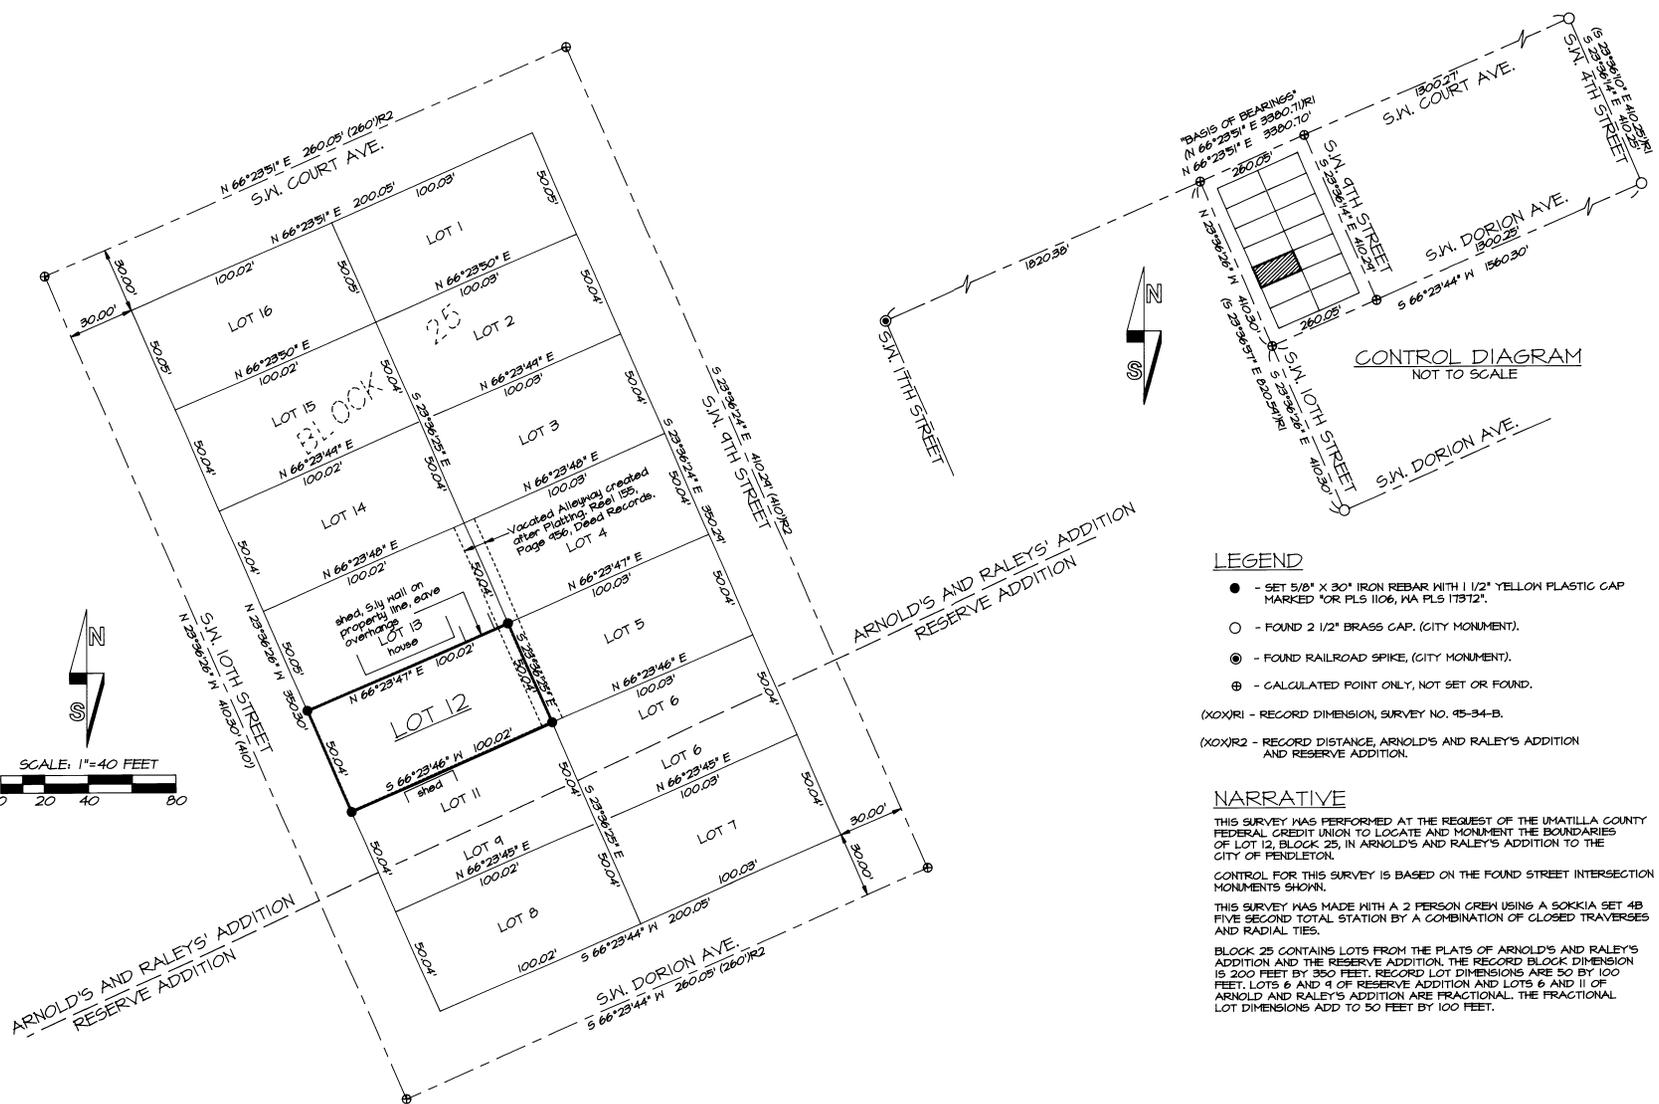

### LEGEND

- - SET 5/8" X 30" IRON REBAR WITH 1 1/2" YELLOW PLASTIC CAP MARKED FOR PLS 1106, WA PLS 11372.
  - - FOUND 2 1/2" BRASS CAP. (CITY MONUMENT).
  - ⊙ - FOUND RAILROAD SPIKE. (CITY MONUMENT).
  - ⊕ - CALCULATED POINT ONLY, NOT SET OR FOUND.
- (XX)R1 - RECORD DIMENSION, SURVEY NO. 95-34-B.  
 (XX)R2 - RECORD DISTANCE, ARNOLD'S AND RALEY'S ADDITION AND RESERVE ADDITION.

### NARRATIVE

THIS SURVEY WAS PERFORMED AT THE REQUEST OF THE UMATILLA COUNTY FEDERAL CREDIT UNION TO LOCATE AND MONUMENT THE BOUNDARIES OF LOT 12, BLOCK 25, IN ARNOLD'S AND RALEY'S ADDITION TO THE CITY OF PENDLETON.

CONTROL FOR THIS SURVEY IS BASED ON THE FOUND STREET INTERSECTION MONUMENTS SHOWN.

THIS SURVEY WAS MADE WITH A 2 PERSON GREY USING A SOKKIA SET 48 FIVE SECOND TOTAL STATION BY A COMBINATION OF CLOSED TRAVERSES AND RADIAL TIES.

BLOCK 25 CONTAINS LOTS FROM THE PLATS OF ARNOLD'S AND RALEY'S ADDITION AND THE RESERVE ADDITION. THE RECORD BLOCK DIMENSION IS 200 FEET BY 350 FEET. RECORD LOT DIMENSIONS ARE 50 BY 100 FEET. LOTS 6 AND 4 OF RESERVE ADDITION AND LOTS 6 AND 11 OF ARNOLD AND RALEY'S ADDITION ARE FRACTIONAL. THE FRACTIONAL LOT DIMENSIONS ADD TO 50 FEET BY 100 FEET.

**NOTE:**  
 LOT LINES SHOWN IN BLOCK 25 ARE FROM PLATTED LOT LINES, ACTUAL OWNERSHIP LINES MAY VARY FROM PLATTED LOT LINES. PLATTED LOT LINES AND OWNERSHIP LINES FOR LOT 12, ARNOLD'S AND RALEY'S ADDITION ARE THE SAME. THE PURPOSE OF THIS SURVEY IS TO SURVEY LOT 12.

REGISTERED PROFESSIONAL LAND SURVEYOR  <i>Will. R. Wells</i>	WILLIAM R. WELLS, PLS 357 N.E. HWY. 11 P.O. BOX 1696 PENDLETON, OR 97801 PHONE: (541) 276-6362		PROJECT: SURVEY FOR: UMATILLA COUNTY FEDERAL CREDIT UNION
	OREGON JULY 22, 1977 WILLIAM R. WELLS 1106 RENEWS 6/30/02		LOCATED IN THE SOUTHWEST QUARTER NORTHEAST QUARTER SECTION 10, TOWNSHIP 2 NORTH, RANGE 32 EAST, 11M, CITY OF PENDLETON, UMATILLA COUNTY
DATE: 10/00 CK. BY: MRM	DR. BY: DMT NO: 00-730	Umatilla County Surveyor Date: 10-00 Rec'd By: <i>RF</i>	