RECORD OF SURVEY


LOT 3 , BLOCK 1
STANGIER HILLS ADDITION, TO THE CITY
OF PENDLETON OREGON
IN SEC 3, T2N, R32E, W.M.
UMATILLA COUNTY, OREGON

SURVEYOR'S NARRATIVE

THIS SURVEY WAS PERFORMED AT THE REQUEST OF PAT MORENO WITH CENTURY 21 TO MONDWENT THE LOT CORNERS OF DEED LOCATED ON R350-0312 LOCATED WITHIN LOT 3 BLOCK 1 STANGER HILLS ALL WITHIN SECTION 3, TOWNSHIP 2 NORTH, RANGE 32 EAST OF THE WILLAMETTE MERIDIAN, UMATILLA COUNTY, OREGON.

1/2" IRON RODS WHERE FOUND AT POINTS MARKING THE NE CORNER OF DEED LOCATED ON R 350-0312, THE NE CORNER OF LOT 3 BLK 1, AND THE NE CORNER OF DEED LOCATED IN BK 287 PG 581. THUS, MY BASIS OF BEARING WAS THE NE CORNER OF LOT 3 BLK 1 AND THE NE CORNER OF DEED LOCATED IN BK 287 PG 581.

THE NW CORNER OF DEED R 350-0312 WAS ESTABLISHED BY DEED DISTANCE AND RECORD BEARING FROM THE NE CORNER OF DEED BK 287 PG 581. THE SW CORNER OF DEED R 550-0312 WAS ESTABLISHED AT RECORD DISTANCE AND DIRECTION FROM THE NE CORNER OF DEED BK 287 PG 581. THE SE CORNER OF DEED R 350-0312 WAS ESTABLISHED BY BEARING-BEARING (STANGIER HILLS ADDITION PLAT, W.E.O. CRIGER) INTERSECTION FROM THE NE AND SW CORNERS OF DEED R 350-0312.

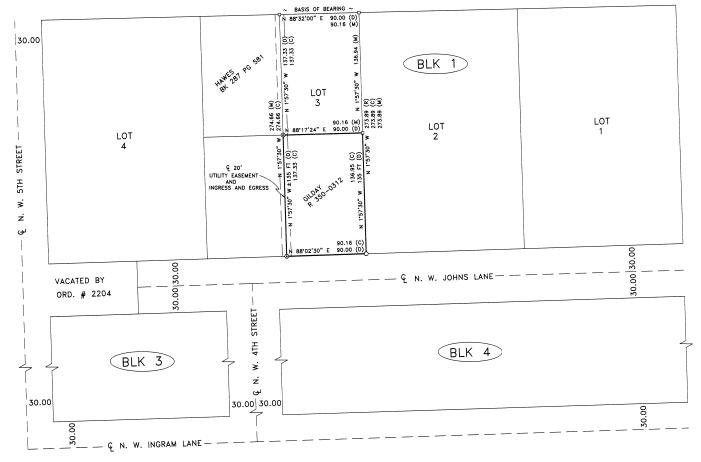

LEGEND

- O SET 5/8" x 30" IRON ROD WITH YELLOW PLASTIC CAP STAMPED PLS LS 48509
- SET P.K. NAIL WITH STAINLESS STEEL WASHER STAMPED PLS LS 48509
- ☐ FOUND 1/2" IRON ROD, NO CAP BY WOH FOR COEMMELL

SURVEYS

ORIGINAL STANGIER HILLS
ADDITION PLAT W.E.O. CRIGER
BK 7 PG 22 TOWNPLAT
WALLULIS LOT 4 BLK 1 SURVEY
FOR ROBERT STANGIER 1957
E.W. BARNUM UTILITY EASEMENT
LOT 3 BLK 1 1967

1" = 50'

NOTES

(D) DEED (M) MEASURED (C) CALCULATED (R) RECORD

<u>DEEDS</u>

R 350-0312 BK 287 PG 581

SURVEYOR'S CERTIFICATION

I, BRIT L. PRIMM, A PROFESSIONAL LAND SURVEYOR IN THE STATE OF OREGON HEREBY CERTIFY THAT THIS MAP CORRECTLY REPRESENTS A SURVEY CONDUCTED UNDER MY DIRECT SUPERVISION IN MAY 2001, IN CONFORMANCE WITH THE REQUIREMENTS OF THE SURVEY RECORDING LAW, AS ESTABLISHED BY ORS CHAPTER 92.



DATE JULY 2/01



CLIENT: PAT MORENO, CENTURY 21

SEC 3, T2N, R32E, W.M. UMATILLA COUNTY OREGON

PROJECT:

MONUMENT THE LOT CORNERS OF DEED LOCATED ON R 350-0312 LOCATED WITH IN LOT 3 BLOCK 1 STANGIER HILLS ADDITION, ALL WITH IN SEC 3, T2N, R32E,

JOB#: 0106002 DATE: 6/18/01 FB/PG: 7/69 SHEET: 1 0F 1 DRAWN BY: KPP

