DECLARATION:

I, THE AUTHORIZED REPRESENTATIVE OF THE OWNERS IN FEE SIMPLE OF THE LANDS SHOWN ON THIS PLAT, HAVE CAUSED SAID LAND TO BE SURVEYED AND PLATTED IN PARCELS AND EASEMENTS AS SHOWN HEREON, AND DO HEREBY SUBMIT FOR RECORD AND APPROVAL SAID PARTITION.

VICE PRESIDENT, AMAZON DATA SERVICES, INC. MICHAEL GOLE

NARRATIVE:

THE PURPOSE OF THIS SURVEY IS TO SUBDIVIDE LOT 2 OF WANAPA SOUTH REPLAT, RECORDED MAY 12, 2021, INSTRUMENT NO. 2021-7210207 IN UMATILLA COUNTY PLAT RECORDS, INTO PARCEL 1, AND PARCEL 2 PER UMATILLA COUNTY PLANNING DEPARTMENT APPROVED LAND PARTITION

ALL THE MONUMENTS FOR SAID LOT 2 OF WANAPA SOUTH REPLAT WERE RECOVERED IN GOOD CONDITION AND HELD FOR THIS SURVEY, AS SHOWN HEREON.

FOUND SECTION CORNER.

FOUND QUARTER CORNER,

FOUND 5/8" IRON ROD WITH

SET 5/8" IRON ROD WITH YELLOW

PLASTIC CAP STAMPED "S&F LAND

YPC STAMPED "PARAMETRIX"

UNLESS OTHERWISE NOTED

SERVICES"

0

BRASS CAP, AS NOTED

BRASS CAP, AS NOTED

THE BASIS OF BEARINGS IS THE NORTH LINE OF THE NORTHEAST 1/4 OF SECTION 18, TOWNSHIP 5 NORTH, RANGE 29 EAST, W.M.

ACKNOWLEDGEMENT:

STATE OF PASK (SECTION)

ON THIS DAY OF DESCRIPTION OF DESCRIPTION OF AMAZON DATA SERVICES, INC AND ACKNOWLEDGED SAID INSTRUMENT TO A VOLUNTARY ACT AND DEED OF AMAZON DATA SERVICES, INC.

PRINTED NAME: FMSTIMA

COMMISSION NO.: **20105334**

PARTITION PLAT BOUNDARY

ROAD RIGHT-OF-WAY LINE

CENTERLINE ROAD RIGHT-OF-WAY

RECORD DATA SAME AS MEASURED

RECORD DATA PER REFERENCE

PARCEL LINE

MY COMMISSION EXPIRES: 05-12-2024

PARTITION PLAT NO. 2022-28


A REPLAT OF LOT 2, WANAPA SOUTH REPLAT LOCATED IN THE NORTH 1/2 OF THE NORTH 1/2 OF SECTION 18, TOWNSHIP 5 NORTH, RANGE 29 EAST, W.M. UMATILLA COUNTY, OREGON AUGUST, 2022

RECEIVED BY

Umatilla County Surveyor Date: 12 78 22 Rec'd By:


SURVEY REFERENCES:

(1) WANAPA SOUTH REPLAT, BY SCOTT C. BOLDUC, BK 17, PG 24

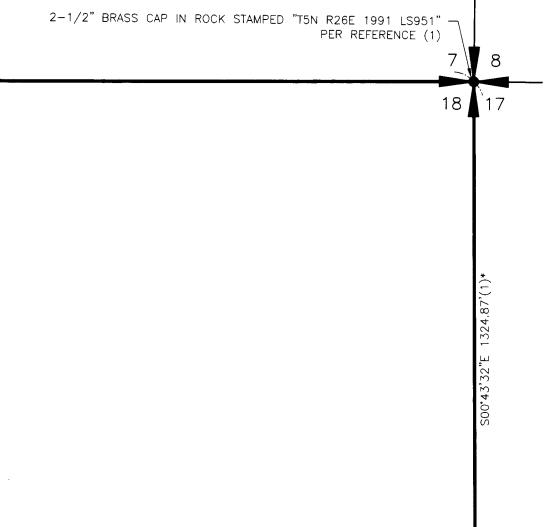

LAND SHOWN ON THIS PLAT, TO THE NORMAL STANDARD OF CARE OF PROFESSIONAL LAND SURVEYORS PRACTICING IN OREGON, SAID LAND BEING LOT 2 OF WANAPA SOUTH REPLAT, LYING IN THE NORTH HALF OF THE NORTH HALF OF SECTION 18, TOWNSHIP 5 NORTH, RANGE 29 EAST, WILLAMETTE MERIDIAN, CITY OF UMATILLA, UMATILLA COUNTY OREGON.

THE INTITAL POINT OF THIS PLAT BEING THE NORTHEAST CORNER OF LOT 2, BEING MARKED BY A FOUND 2-1/2" BRASS CAP SET IN ROCK STAMPED "T5N R26E 1991 951 LS951", AS SHOWN

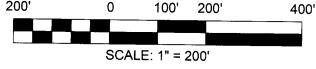

SURVEY FOR:

REGISTERED PROFESSIONAL OREGON JANUARY 21, 2009 ANDREW N. HUSTON 61407PLS

RENEWS: 6/30/2023

2134103_PART.dwa


S&F Land Services

PORTLAND, VANCOUVER, BEND, SEASIDE 901 NW CARLON AVE, SUITE 3 BEND, OR 97703

(541) 797-0954 WWW.SFLANDS.COM EMAIL: INFO@SFLANDS.COM JOB NO. CHECKED 10/11/2022 2021-341-03 ANH/DJR

A PARTITION OF LOT 2 WANAPA SOUTH REPLAT

N1/2 SECTION 18 TOWNSHIP 5 NORTH, RANGE 29 EAST, WILLAMETTE MERIDIAN UMATILLA COUNTY

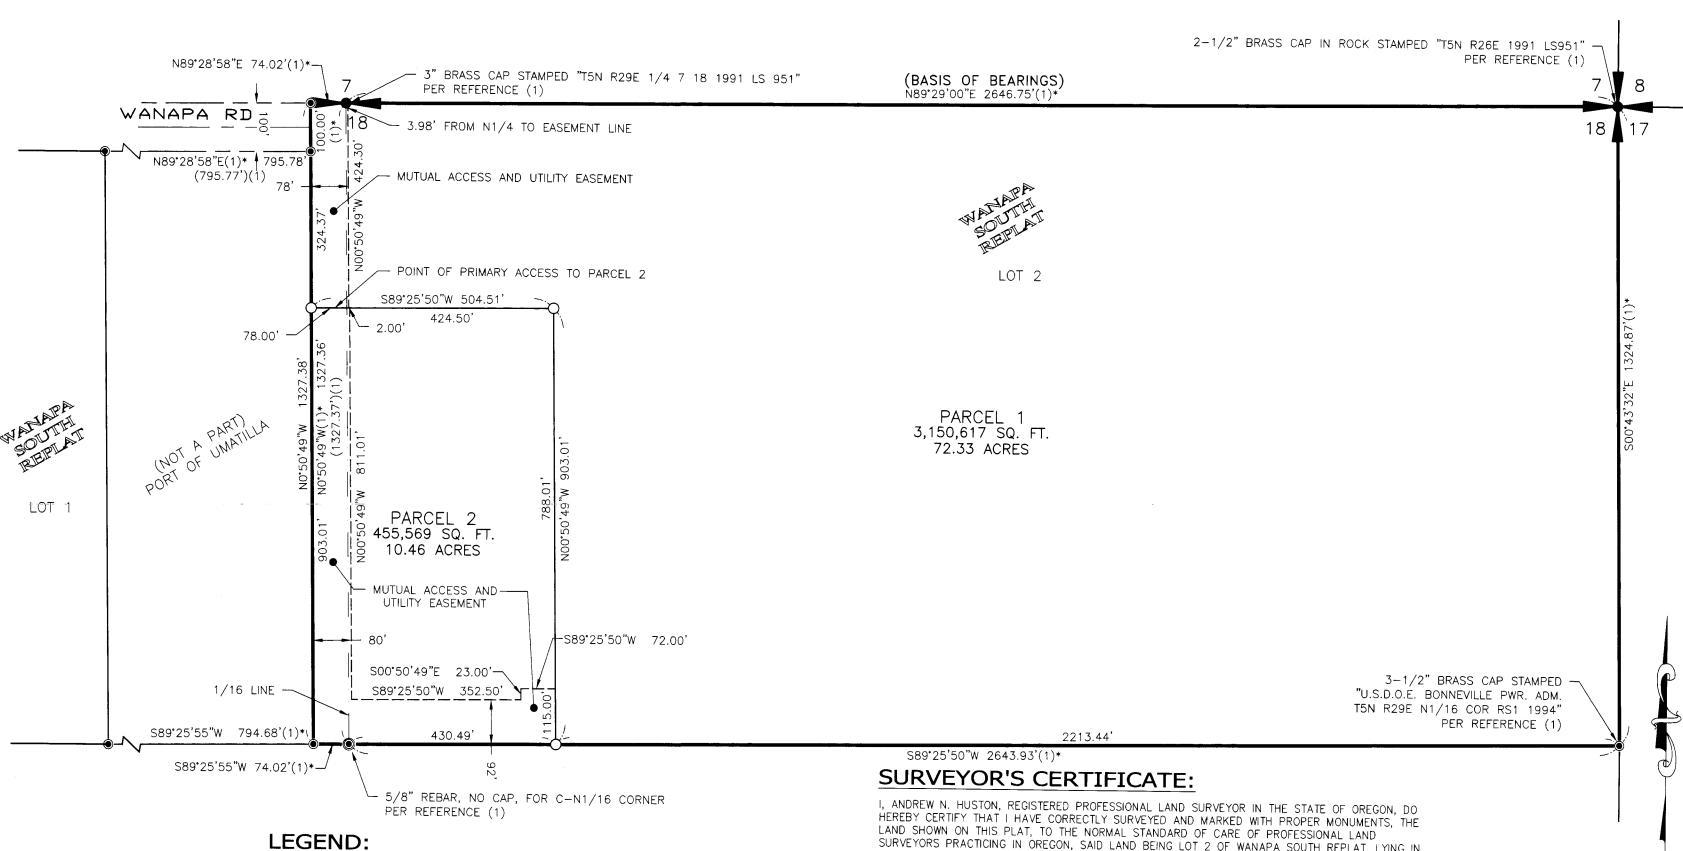

APPROVALS:

CITY OF UMATILLA

I CERTIFY THAT I HAVE EXAMINED AND APPROVED THIS PARTITION PLAT IN ACCORDANCE WITH ORS CHAPTER 92 AND

> 12, Jacob Feutz CITY OF UMATILLA Senior Planner

UMATILLA COUNTY SURVEYOR

I CERTIFY THAT I HAVE EXAMINED AND APPROVED THIS PARTITION PLAT ON THIS

21 DAY OF December, 2022

UMATILLA COUNTY ASSESSOR & TAX COLLECTOR

I CERTIFY THAT I HAVE EXAMINED AND APPROVED THIS PARTITION PLAT ON THIS

State of Oregon 2022-7500412 12/27/2022 12:26:08 PM



I, ANDREW N. HUSTON, DO HEREBY CERTIFY THIS TO BE A TRUE AND EXACT COPY OF THE ORIGINAL MAP.