


SURVEY IN PENDLETON, OREGON

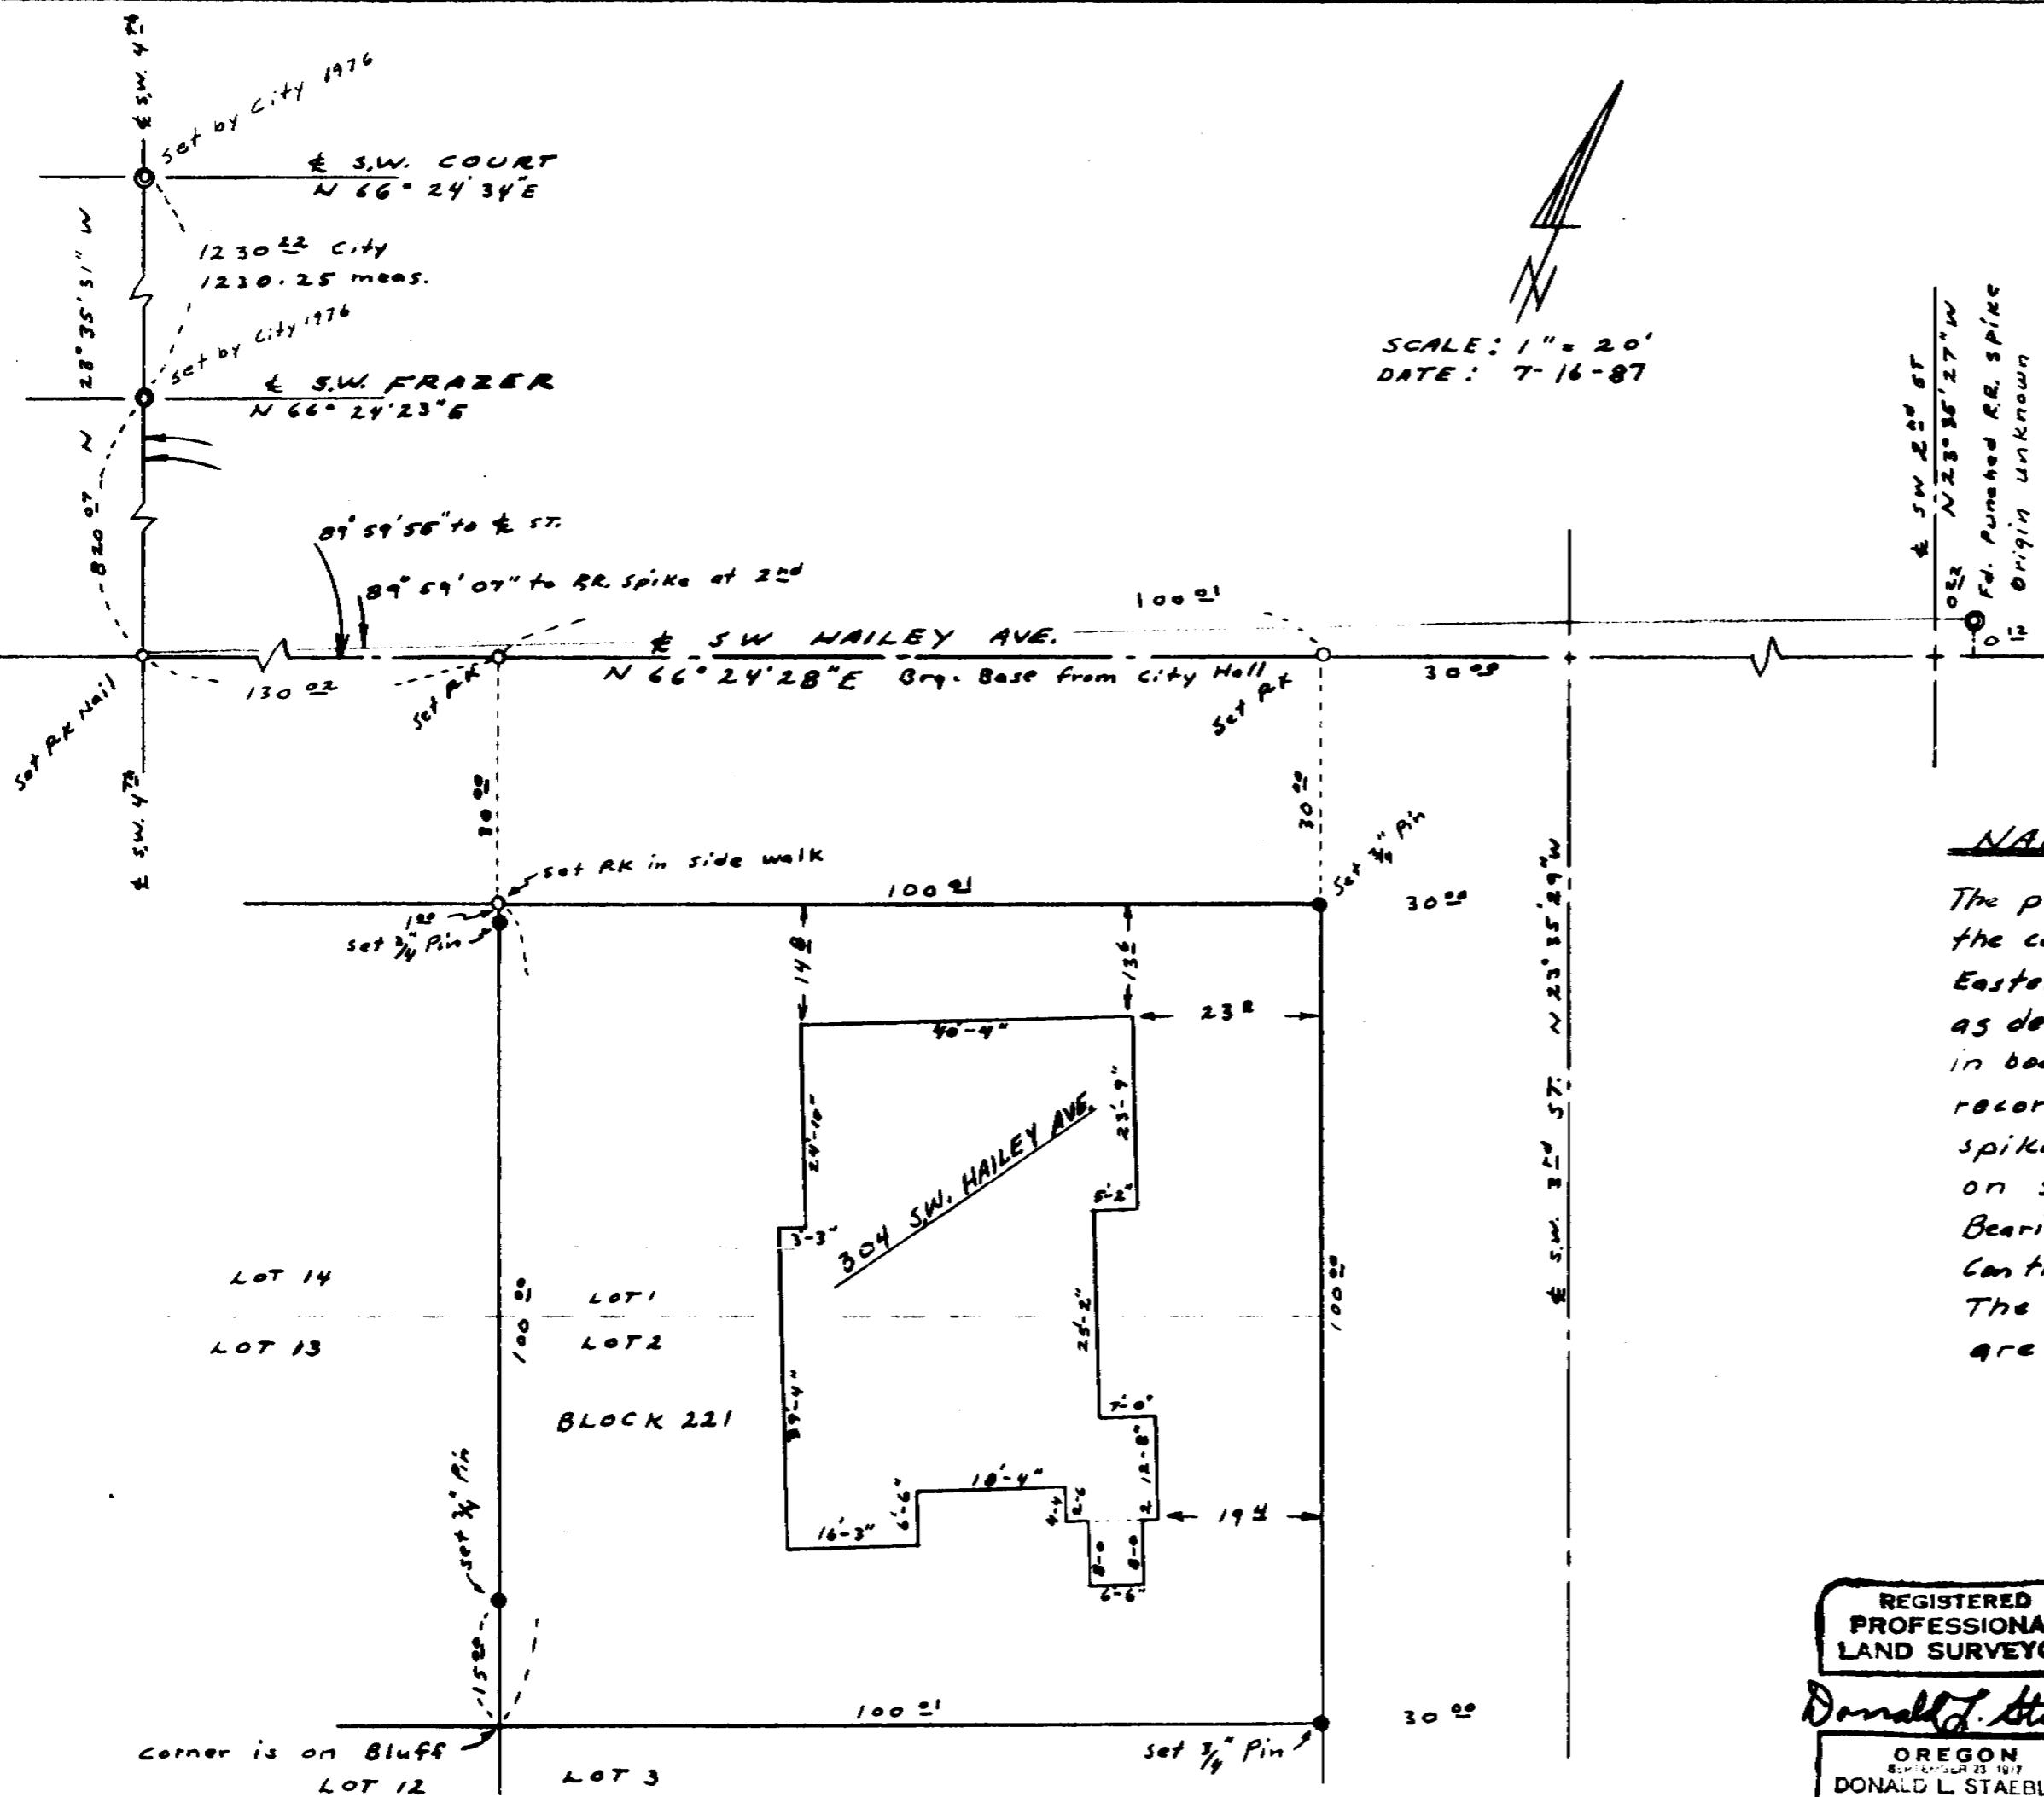

RECEIVED BY
Umatilla County Surveyor
Date 7-87
Rec'd By X A
No. 87-37-A

NARRATIVE

The purpose of this survey was to establish the corners of the two lots owned by the Eastern Oregon Alcoholism Foundation, Inc. as described in deed recorded on page 547 in book 273 of the Umatilla County Deed records. Control used was punched R.R. spikes found at SW. Court & S.W. Frazer on S.W. 4th ST, marking their centerlines. Bearings and distances are from Survey Control records in City Hall Engr. Dept. The Four $3\frac{1}{4}$ " x 36" Iron Pins I set. are stamped P.L.S. 1333.

LOT SURVEY FOR
EASTERN OREGON ALCOMALISM FOUND.
LOTS 1 & 2, BLOCK 221 IN
RESERVATION ADDN to PENDLETON

REGISTERED
PROFESSIONAL
LAND SURVEYOR

Donald L. Staebler

OREGON
September 23, 1977

DONALD L. STAEBLER
1333

SCALE: 1" = 20' DATE: 7-16-87
DONALD L. STAEBLER
ENGINEER - SURVEYOR
1532 SW. 41ST 236-3166
PENDLETON, ORE. 97801

87-37-A