


- denotes set 56" x 30" iron pin with aluminum cap stamped PLS 933
  - denotes set Pk nail in wooden steps
  - denotes tnd 36" iron pin with aluminum cap stamped PLS 933, Co. Surveyor No 84-35B
  - denotes tnd 34" outside dia. iron pipe set by Wallulis, 1955, field notes in County Surveyors office
  - denotes tnd 12" iron rebar, bent set by Ascher in 1966, Co. Surveyor No A 37 Ax

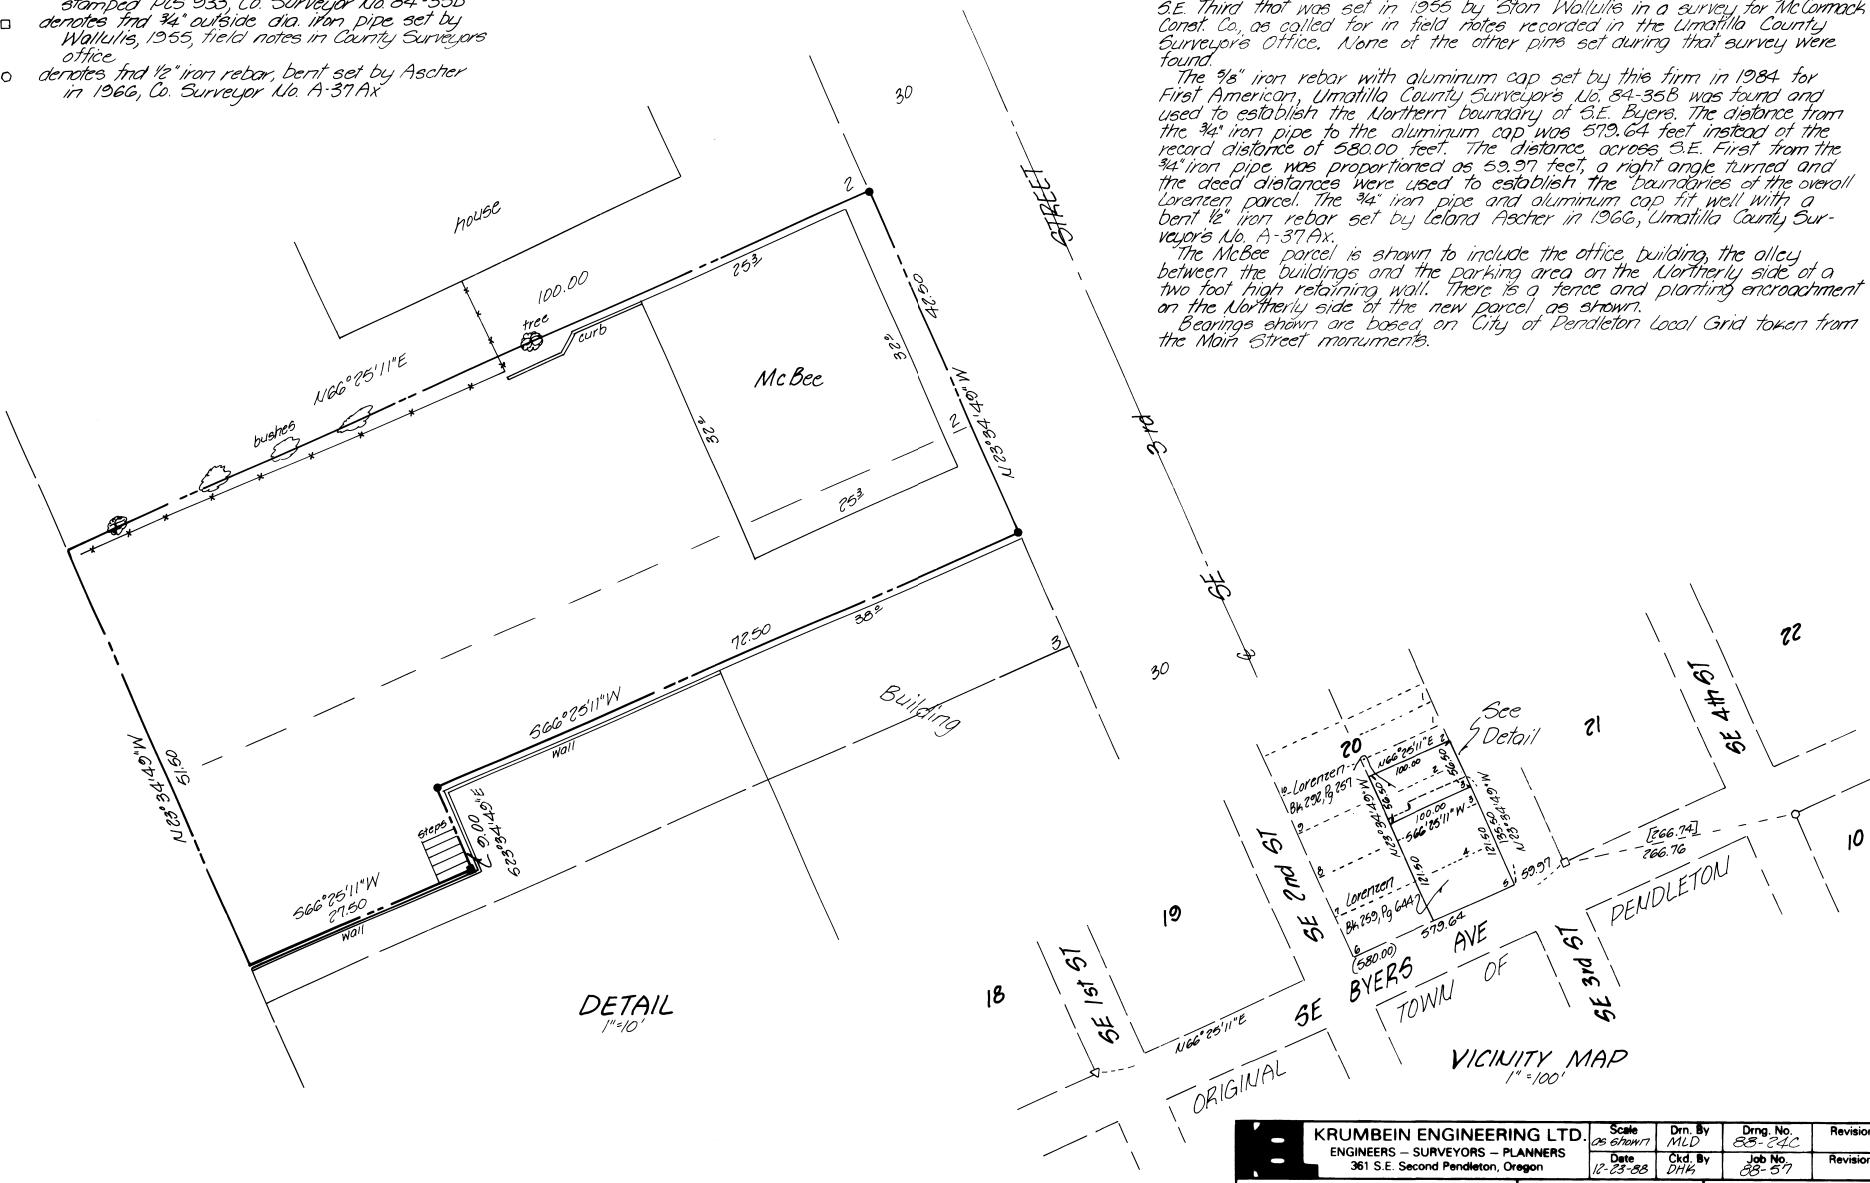

## *NARRATIVE*

The purpose of this survey was to establish the boundaries of a parcel of land that is being sold from the Lorenzen estate from a larger parcel as described on Page 257 in Book 292 of the Umatilla County Deed Records. That description starts at the intersection of the Western boundary line of SE. Third Street and the Northern boundary of SE. Byers Ave.

We located a  $\frac{3}{4}$ " outside dia. iron pipe on the Eastern boundary of S.E. Third that was set in 1955 by Stan Wallulis in a survey for McCormack Corot Co., as called for in field notes recorded in the Umatilla County Surveyors Office. None of the other pins set during that survey were found.

The  $\frac{3}{8}$ " iron rebar with aluminum cap set by this firm in 1984 for First American, Umatilla County Surveyor's No. 34-35B was found and used to establish the Northern boundary of S.E. Buer's. The distance from the  $\frac{3}{4}$ " iron pipe to the aluminum cap was 519.64 feet instead of the record distance of 580.00 feet. The distance across S.E. First from the  $\frac{3}{4}$ " iron pipe was proportioned as 52.97 feet, a right angle turned and the deed distances were used to establish the boundaries of the overall Lorenzen parcel. The  $\frac{3}{4}$ " iron pipe and aluminum cap fit well with a bent  $\frac{1}{2}$ " iron rebar set by Leland Ascher in 1966, Umatilla County Surveyor's No. A-37AX.

The McBee parcel is shown to include the office building, the alley between the buildings and the parking area on the Northerly side of a two foot high retaining wall. There is a fence and planting encroachment on the Northerly side of the new parcel as shown. Bearings shown are based on City of Pendleton Local Grid taken from the Main Street monuments.

Bearings shown are based  
the Main Street monuments

KRUMBEIN ENGINEERING LTD. ENGINEERS - SURVEYORS - PLANNERS 361 S.E. Second Pendleton, Oregon		Scale 05 SHORT	Dra. By MLD	Drg. No. 88-24C	Revision 1
		Date 12-23-88	Ckd. By DHK	Job No. 88-57	Revision 2
<p>Survey for <b>BROWN</b></p> <p>Lot 2 &amp; 3, Block 20, Original Town of Pendleton, Oregon</p>		<p>REGISTRED PROFESSIONAL SURVEYOR DAVID H. KRUMBEIN 1784 EXPIRES 8-7-88 DAVID H. KRUMBEIN</p> <p>1784 87-17-88</p>			